


Exhibit "A"

Sheet 1 of 1

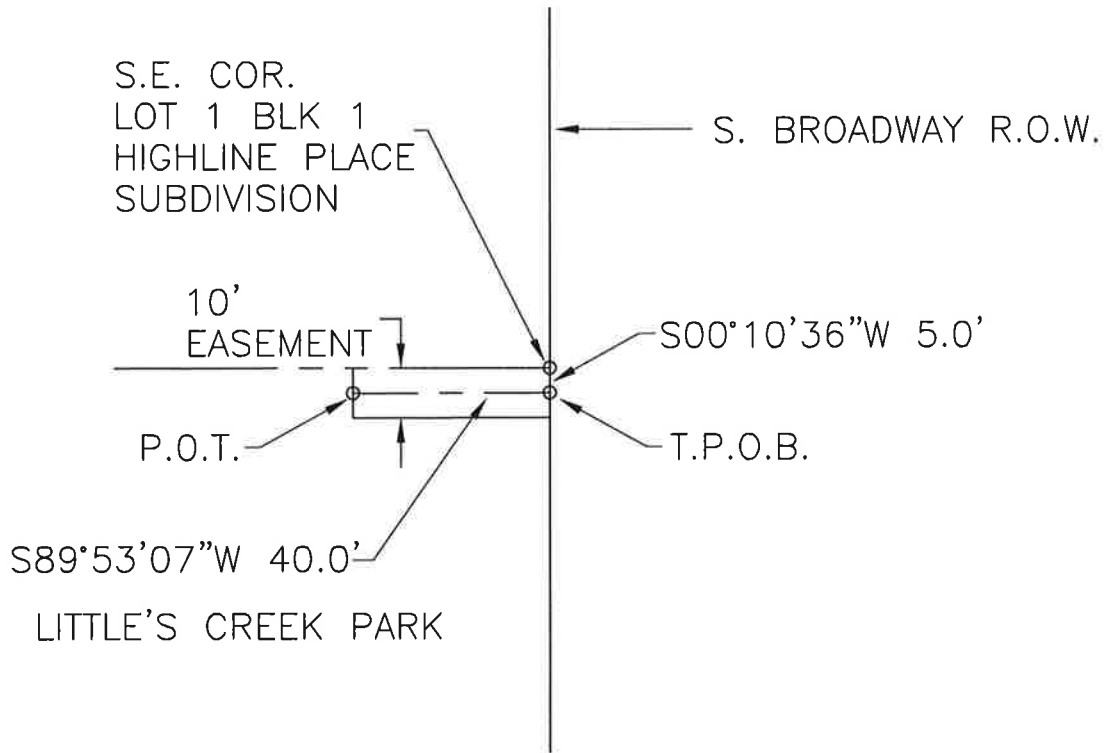

SCALE 1" = 40'



ENGINEERING & UTILITIES DIVISION
2255 West Berry Avenue
Littleton, CO 80120 (303) 795-3865
www.littletongov.org

LITTLE'S CREEK PARK EXHIBIT "A" EASEMENT

SHEET

1 OF 1

DATE:
OCT. 9, 2014

FWB

Approved By

RMP

Drawn By

E:\Easements\Little's Creek Park dwg. 10/13/2014 8:57:56 AM, rmpeterson,
1:1.06720
DRAWING NAME: Little's Creek Park dwg PATH: E:\Easements\

PLOTTED BY: rmpeterson XREFS: