


# PARKING/MAINTENANCE PLAN EXHIBIT

(IN RESPONSE TO COMMUNITY MEETING REQUEST)

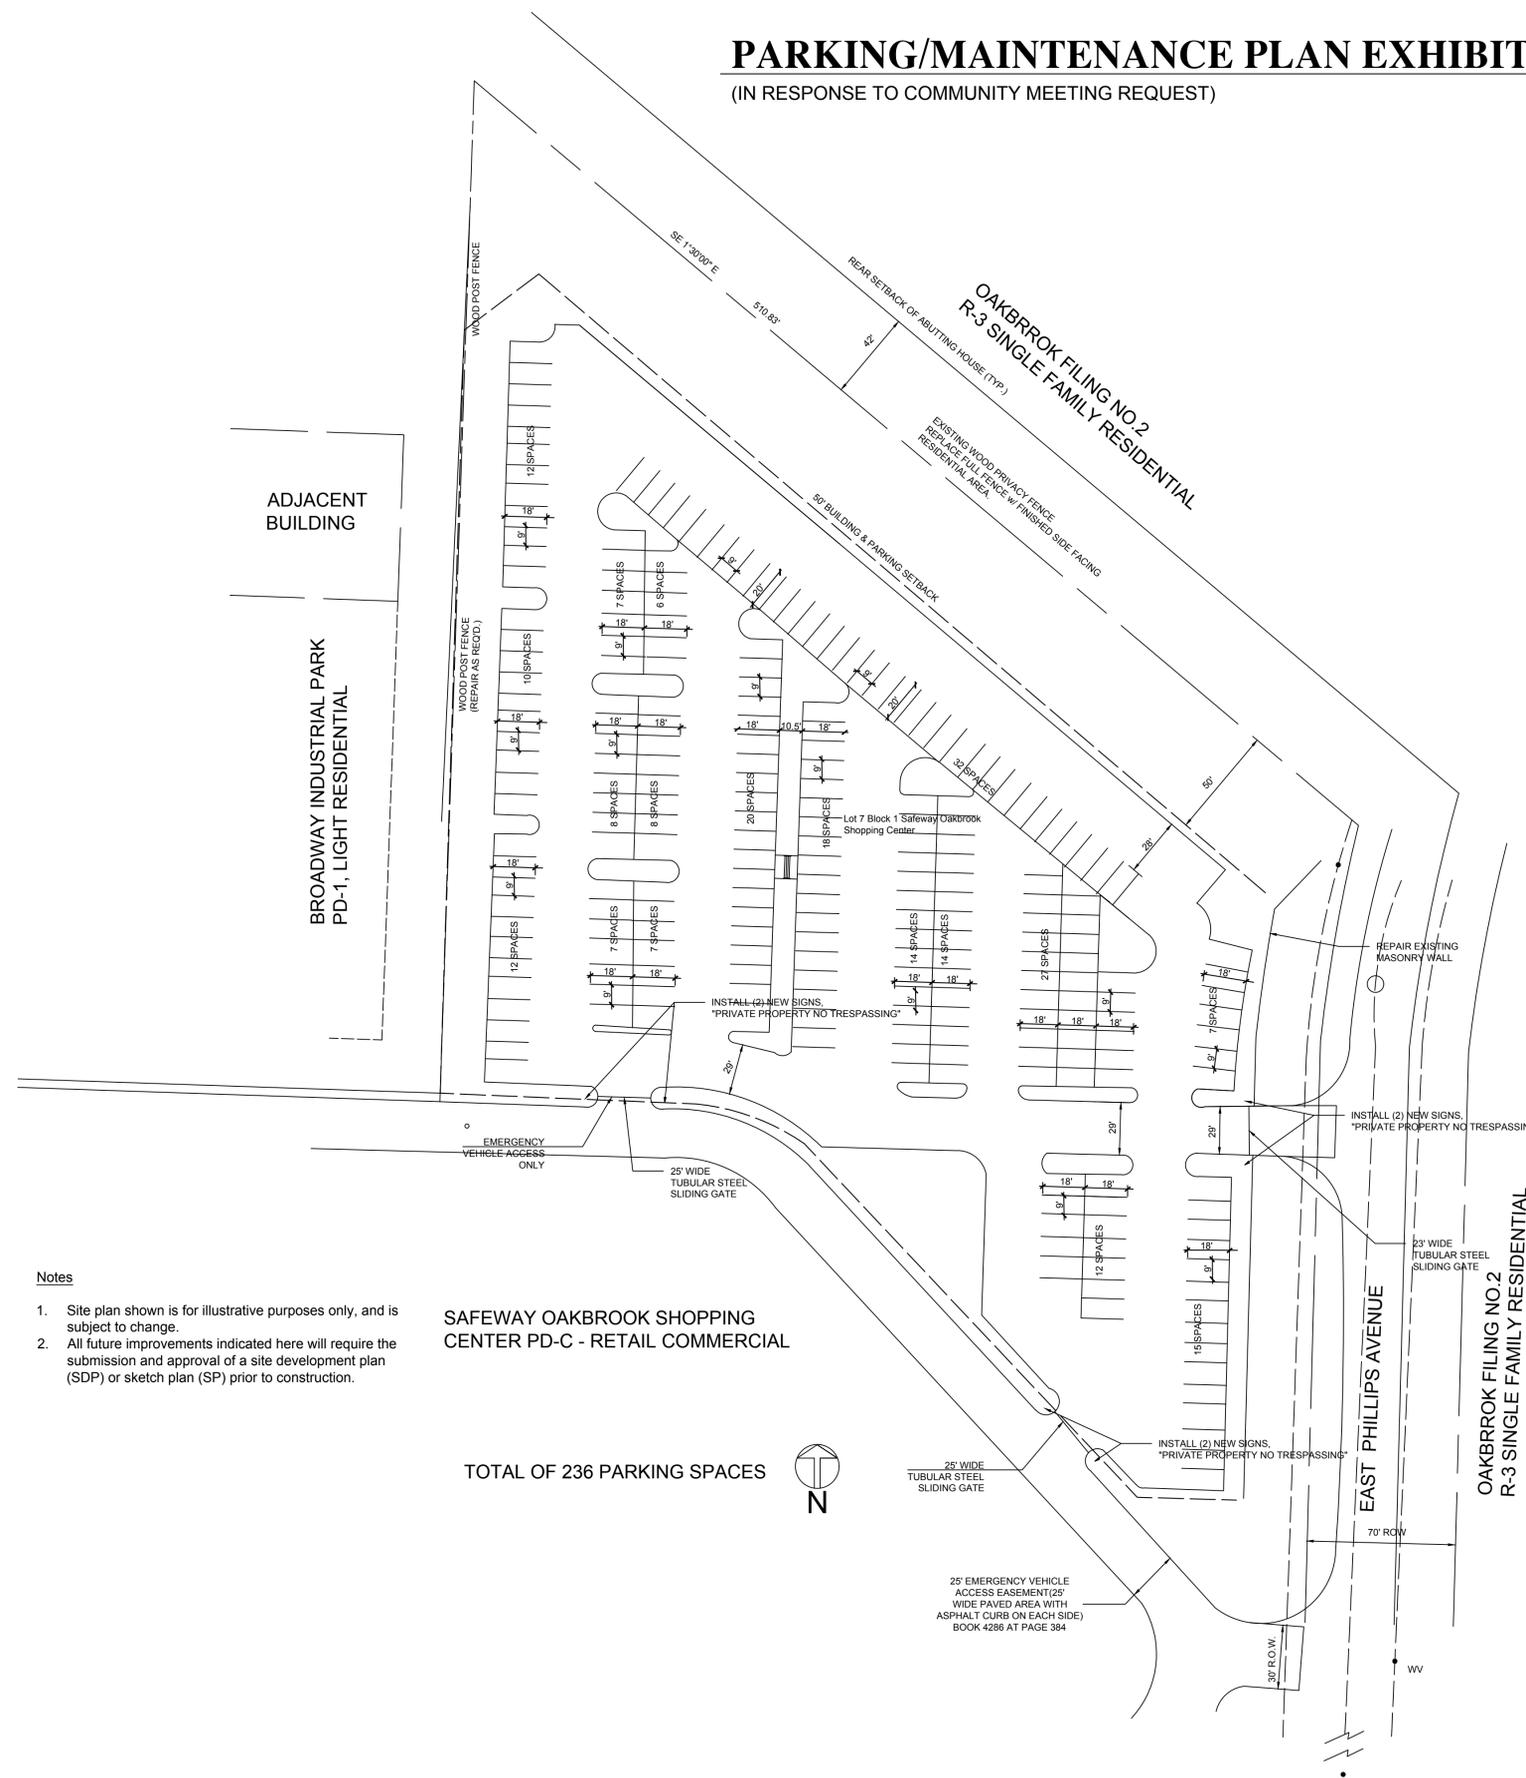

**Notes**

1. Site plan shown is for illustrative purposes only, and is subject to change.
2. All future improvements indicated here will require the submission and approval of a site development plan (SDP) or sketch plan (SP) prior to construction.

**SAFeway OAKBROOK SHOPPING CENTER PD-C - RETAIL COMMERCIAL**

**TOTAL OF 236 PARKING SPACES**

**AUTONATION  
FORD LITTLETON  
PD AMENDMENT**  
LOT 1A  
LITTLETON, COLORADO

PARKING/  
MAINTENANCE PLAN

**COMMERCIAL  
BUILDING  
SERVICES  
INC.**  
1561 S. GRANT STREET, SUITE A-4  
LITTLETON, COLORADO 80122  
(803) 750-3001  
WWW.CBSCONSTRUCTION.COM

DATE :	6 DEC. 17
DRN. BY:	SM
CHKD. BY:	AL
REVISIONS:	
	ISSUED FOR REVIEW
	REVISED 29 JAN. 18
	REVISED 8 MAR. 18
	REVISED 20 MAR. 18
	REVISED 5 APR. 18