


PATH: C:\USERS\KD\ALICITY OF LITTLETON\PW\ENGINEERING - DOCUMENTS\2020-18 MAIN AND ALAMO BRIDGE - FENCE REPAIRS\DESIGN\CAD\2018 FENCE ART.DWG
PLOTTED BY: Kimberly Dall PLOT DATE: 6/17/2025 10:39:40 AM
XREFS:

ALAMO AVE

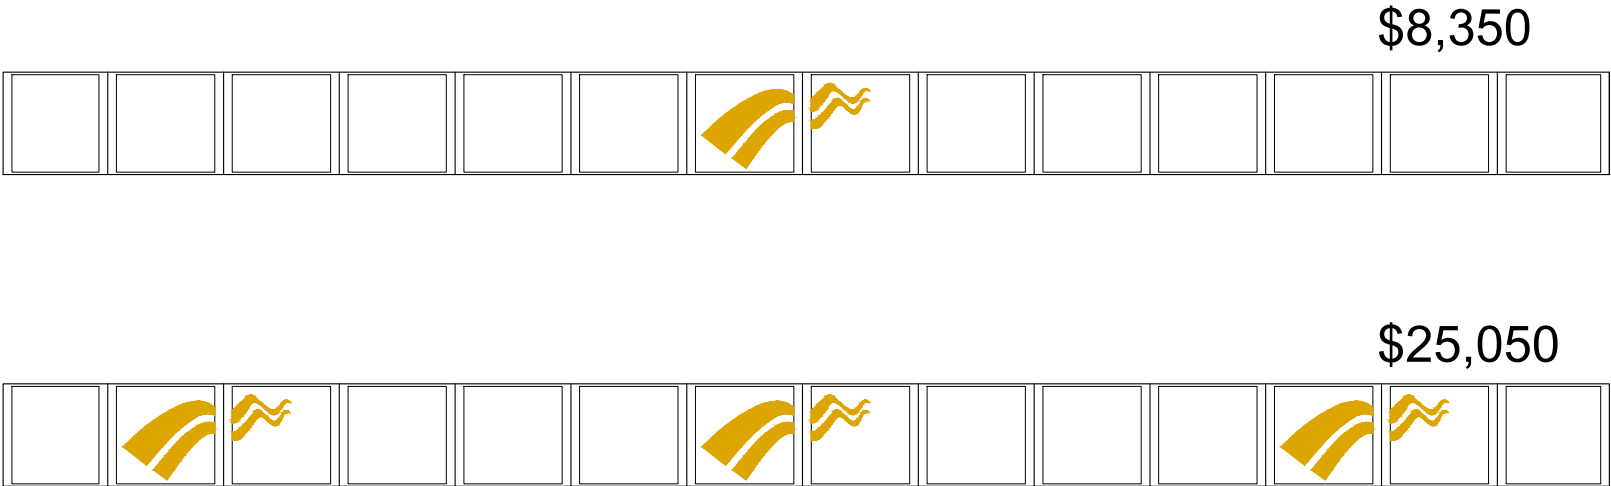

MAIN ST



PROJECT NUMBER

20-18

MAIN STREET & ALAMO AVENUE
BRIDGE FENCE ART OPTIONS
FLAGS

Designer KJD
Detailer KJD
Checked

Littleton
Colorado
ENGINEERING & UTILITIES DIVISION
2255 West Berry Avenue
Littleton, CO 80120 (303) 795-3865
www.littletongov.org


INDEX OF REVISIONS	
DATE	DESCRIPTION

SHEET	
	1 of 5
Date JUNE 2025	

PATH: C:\USERS\KD\ALICITY OF LITTLETON\PW\ENGINEERING - DOCUMENTS\2020-18 MAIN AND ALAMO BRIDGE - FENCE REPAIRS\DESIGN\CAD\2018 FENCE ART.DWG
PLOTTED BY: Kimberly Dall PLOT DATE: 6/17/2025 10:39:40 AM
XREFS:

ALAMO AVE

MA

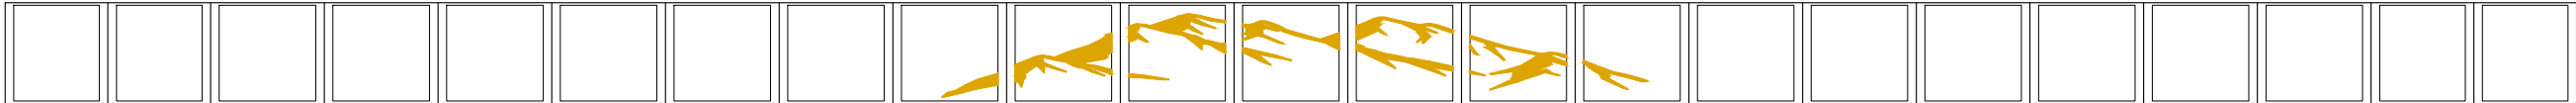

\$24,475

WA



\$26,100

MB



\$63,825

WB



\$60,125

PROJECT NUMBER

20-18

MAIN STREET & ALAMO AVENUE
BRIDGE FENCE ART OPTIONS
ALAMO STREET OPTIONS A & B

Designer KJD
Detailer KJD
Checked

Littleton
Colorado
ENGINEERING & UTILITIES DIVISION
2255 West Berry Avenue
Littleton, CO 80120 (303) 795-3865
www.littletongov.org


INDEX OF REVISIONS	
DATE	DESCRIPTION

SHEET

2
of
5

Date JUNE 2025

PATH: C:\USERS\KD\ALCITY OF LITTLETON\PW\ENGINEERING - DOCUMENTS\2020-18 MAIN AND ALAMO BRIDGE - FENCE REPAIRS\DESIGN\CAD\2018 FENCE ART.DWG
PLOTTED BY: Kimberly Dall PLOT DATE: 6/17/2025 10:39:40 AM
XREFS:

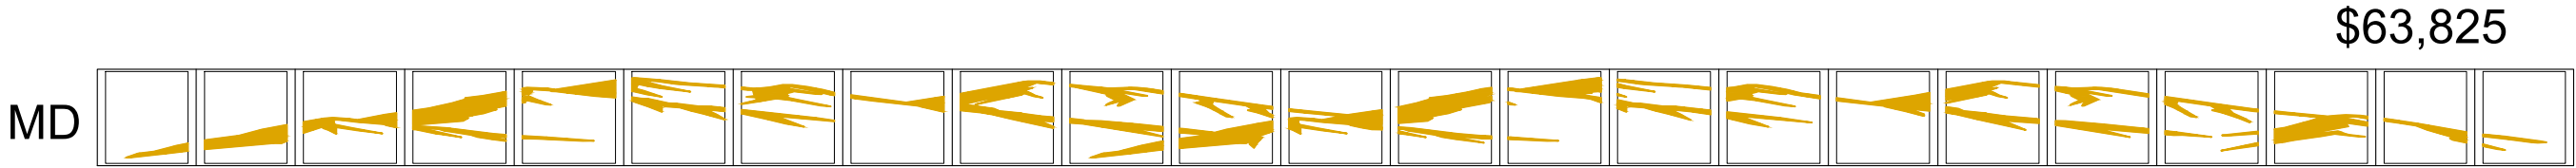

ALAMO AVE

PROJECT NUMBER

20-18

MAIN STREET & ALAMO AVENUE
BRIDGE FENCE ART OPTIONS
ALAMO AVENUE OPTIONS C & D

Designer **KJD**
Detailer **KJD**
Checked

Littleton
Colorado
ENGINEERING & UTILITIES DIVISION
2255 West Berry Avenue
Littleton, CO 80120 (303) 795-3865
www.littletongov.org

INDEX OF REVISIONS	
DATE	DESCRIPTION


SHEET	
	3 of 5

Date **JUNE 2025**

PATH: C:\USERS\KIDAL\CITY OF LITTLETON\PW\ENGINEERING - DOCUMENTS\2020-18 MAIN AND ALAMO BRIDGE - FENCE REPAIRS\DESIGN\CAD\2018 FENCE ART.DWG
PLOTTED BY: Kimberly Dall PLOT DATE: 6/17/2025 10:39:40 AM
XREFS:


MAIN ST

MA

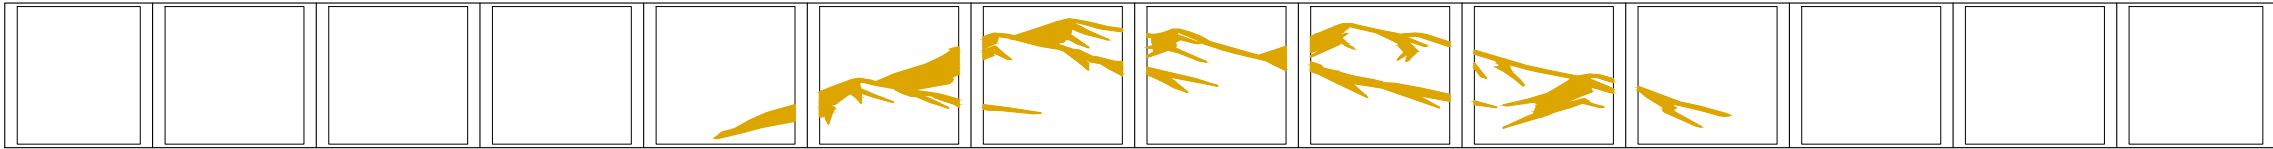


\$24,475

WA

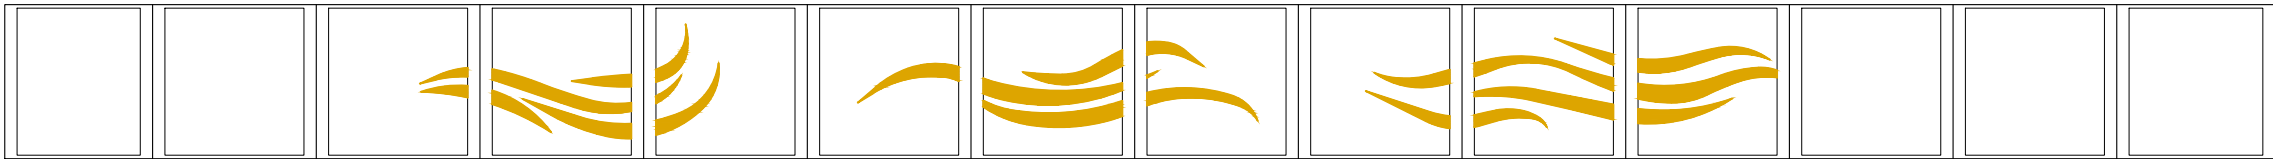


\$26,100

MB

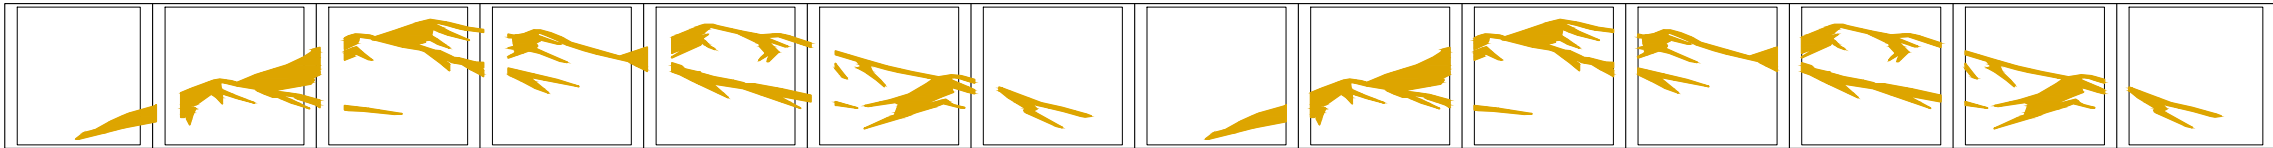

\$43,800

WB

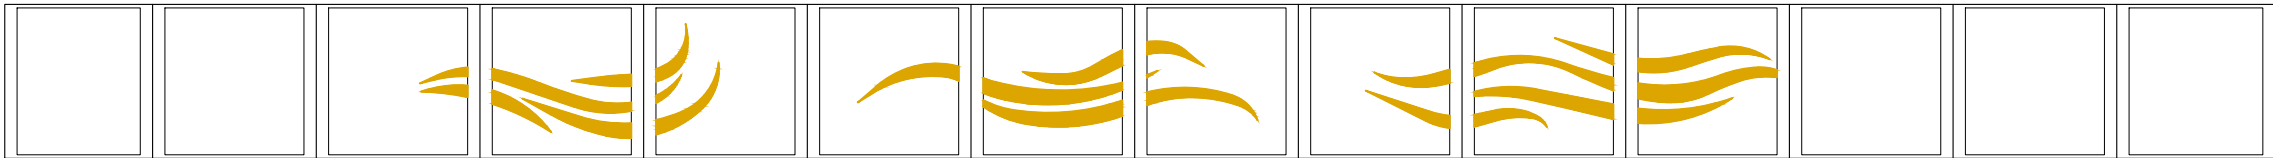

\$26,100

PROJECT NUMBER

20-18

MAIN STREET & ALAMO AVENUE
BRIDGE FENCE ART OPTIONS
MAIN STREET OPTIONS A & B

Designer KJD
Detailer KJD
Checked


Littleton
Colorado
ENGINEERING & UTILITIES DIVISION
2255 West Berry Avenue
Littleton, CO 80120 (303) 795-3865
www.littletongov.org

INDEX OF REVISIONS	
DATE	DESCRIPTION

SHEET
Date JUNE 2025
4 of 5


PATH: C:\USERS\KD\ALICITY OF LITTLETON\PW\ENGINEERING - DOCUMENTS\2020-18 MAIN AND ALAMO BRIDGE - FENCE REPAIRS\DESIGN\CAD\2018 FENCE ART.DWG
PLOTTED BY: Kimberly Dall PLOT DATE: 6/17/2025 10:39:40 AM
XREFS:

MC

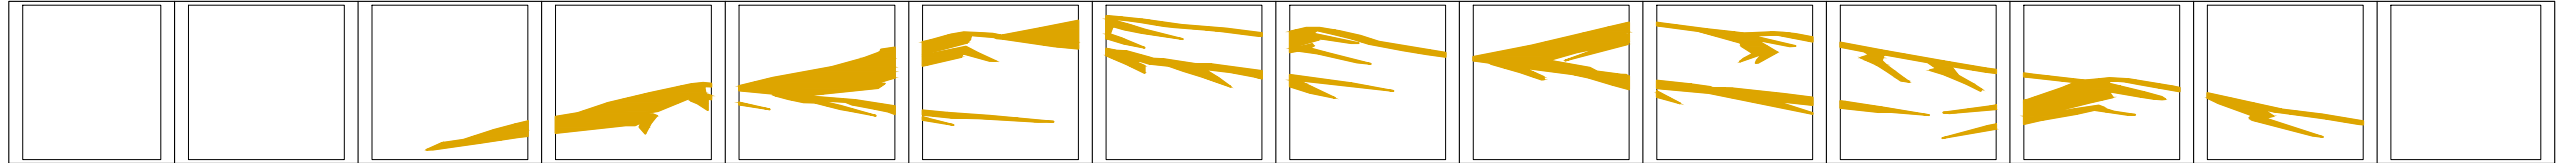

\$43,800

WC

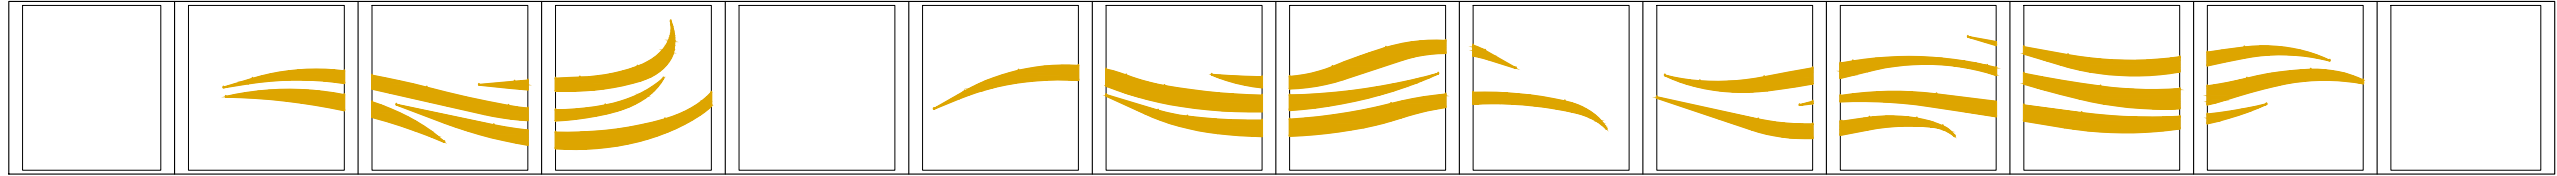

\$41.400

MAIN ST

PROJECT NUMBER

20-18

MAIN STREET & ALAMO AVENUE
BRIDGE FENCE ART OPTIONS
MAIN STREET OPTION C

Designer KJD
Detailer KJD
Checked

Littleton
Colorado
ENGINEERING & UTILITIES DIVISION
2255 West Berry Avenue
Littleton, CO 80120 (303) 795-3865
www.littletongov.org

INDEX OF REVISIONS	
DATE	DESCRIPTION

SHEET	
	5 of 5

Date JUNE 2025