
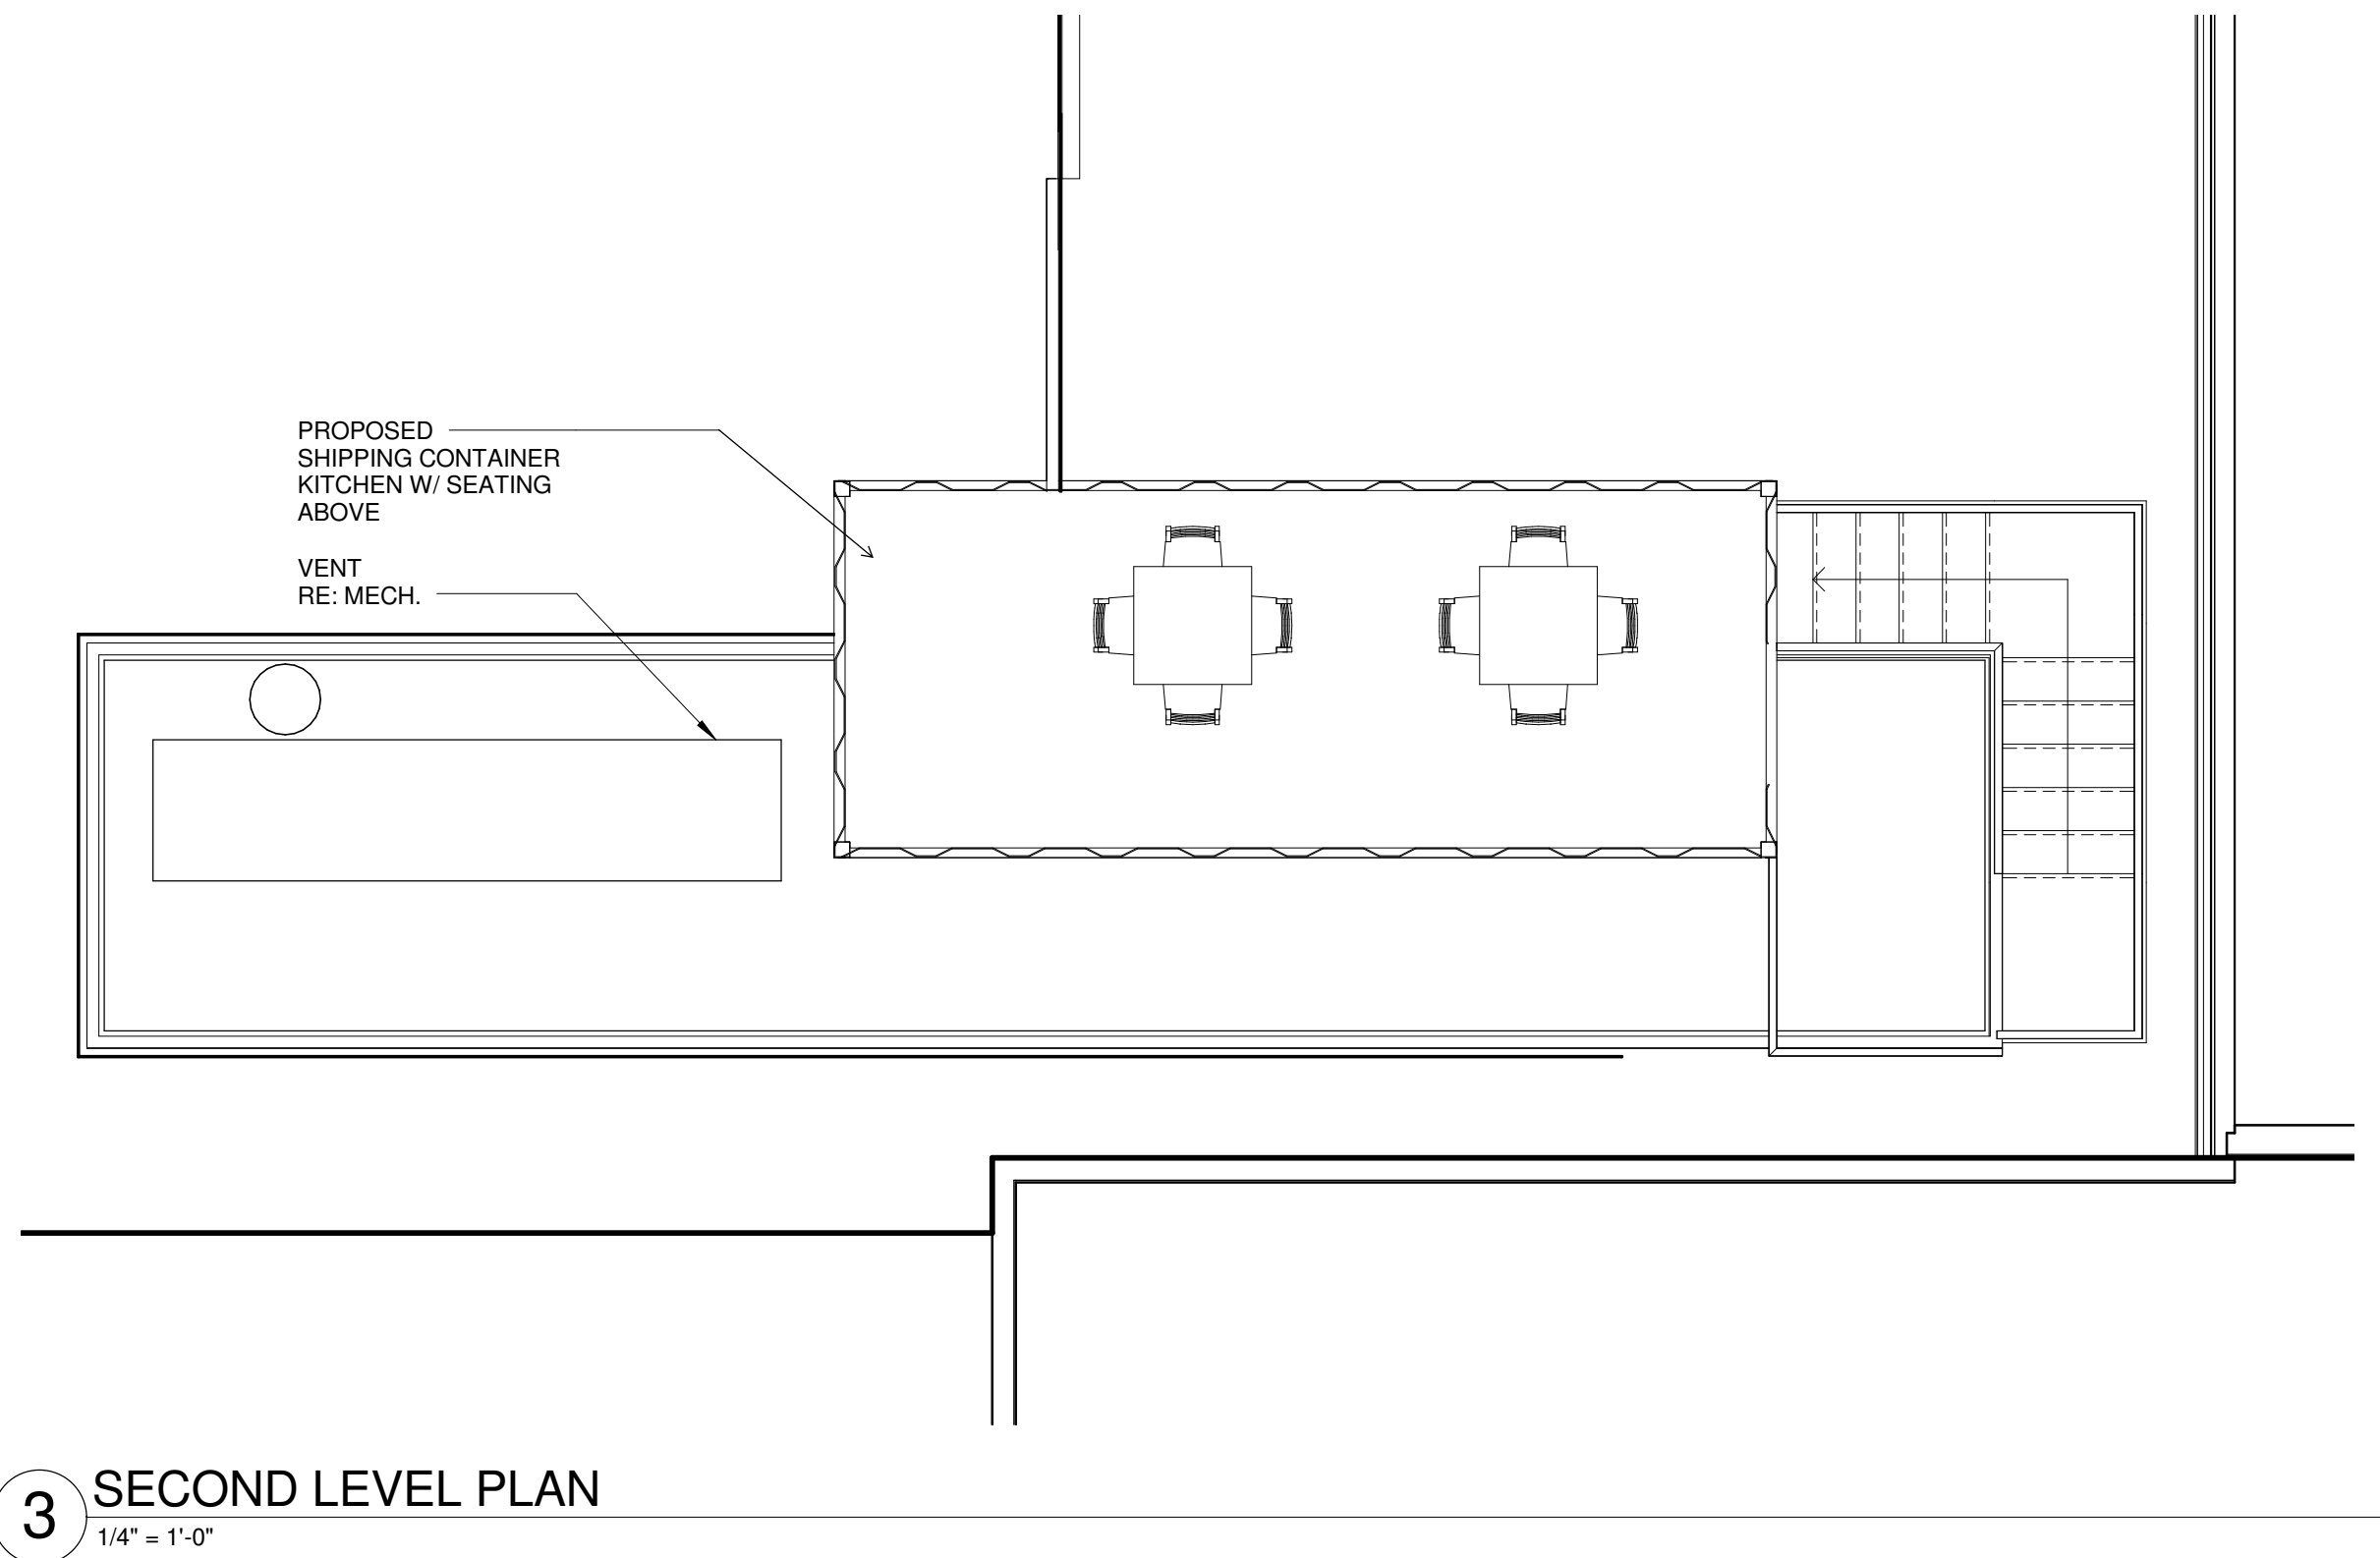
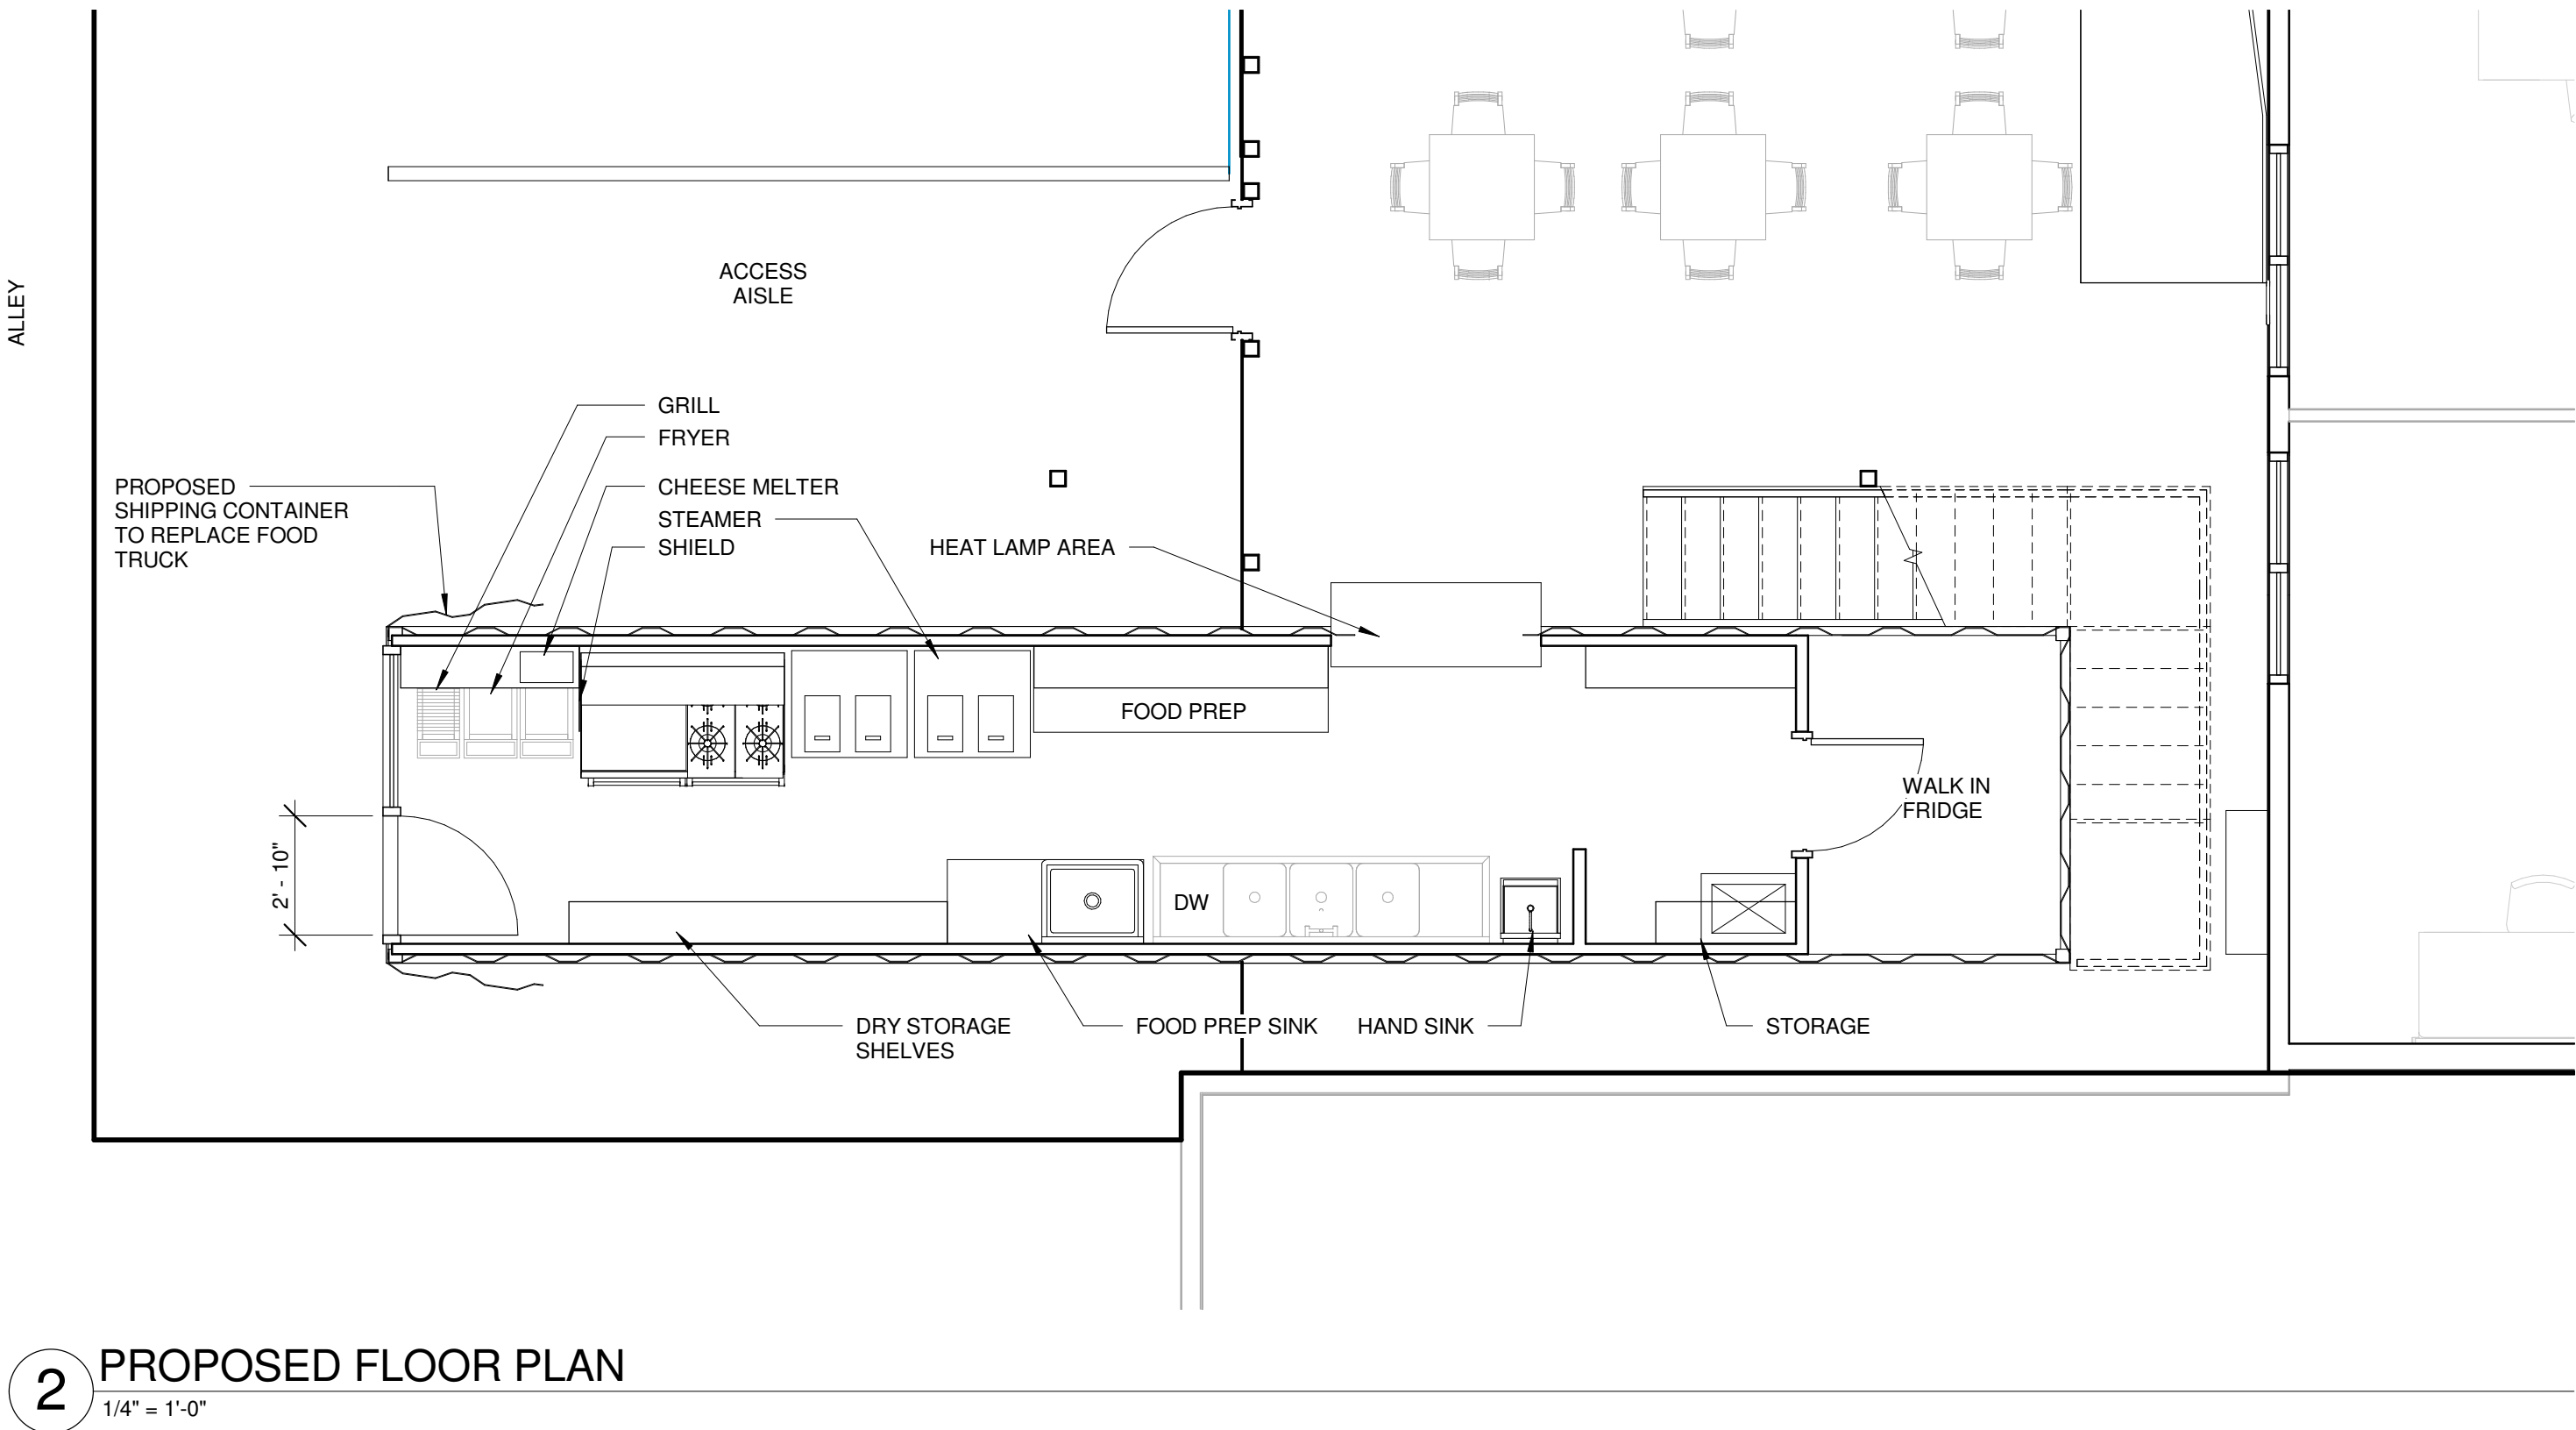





CERTIFICATE OF HISTORIC APPROPRIATENESS
ALLEY SHIPPING CONTAINER KITCHEN
2420 W MAIN STREET LITTLETON, CO 80120

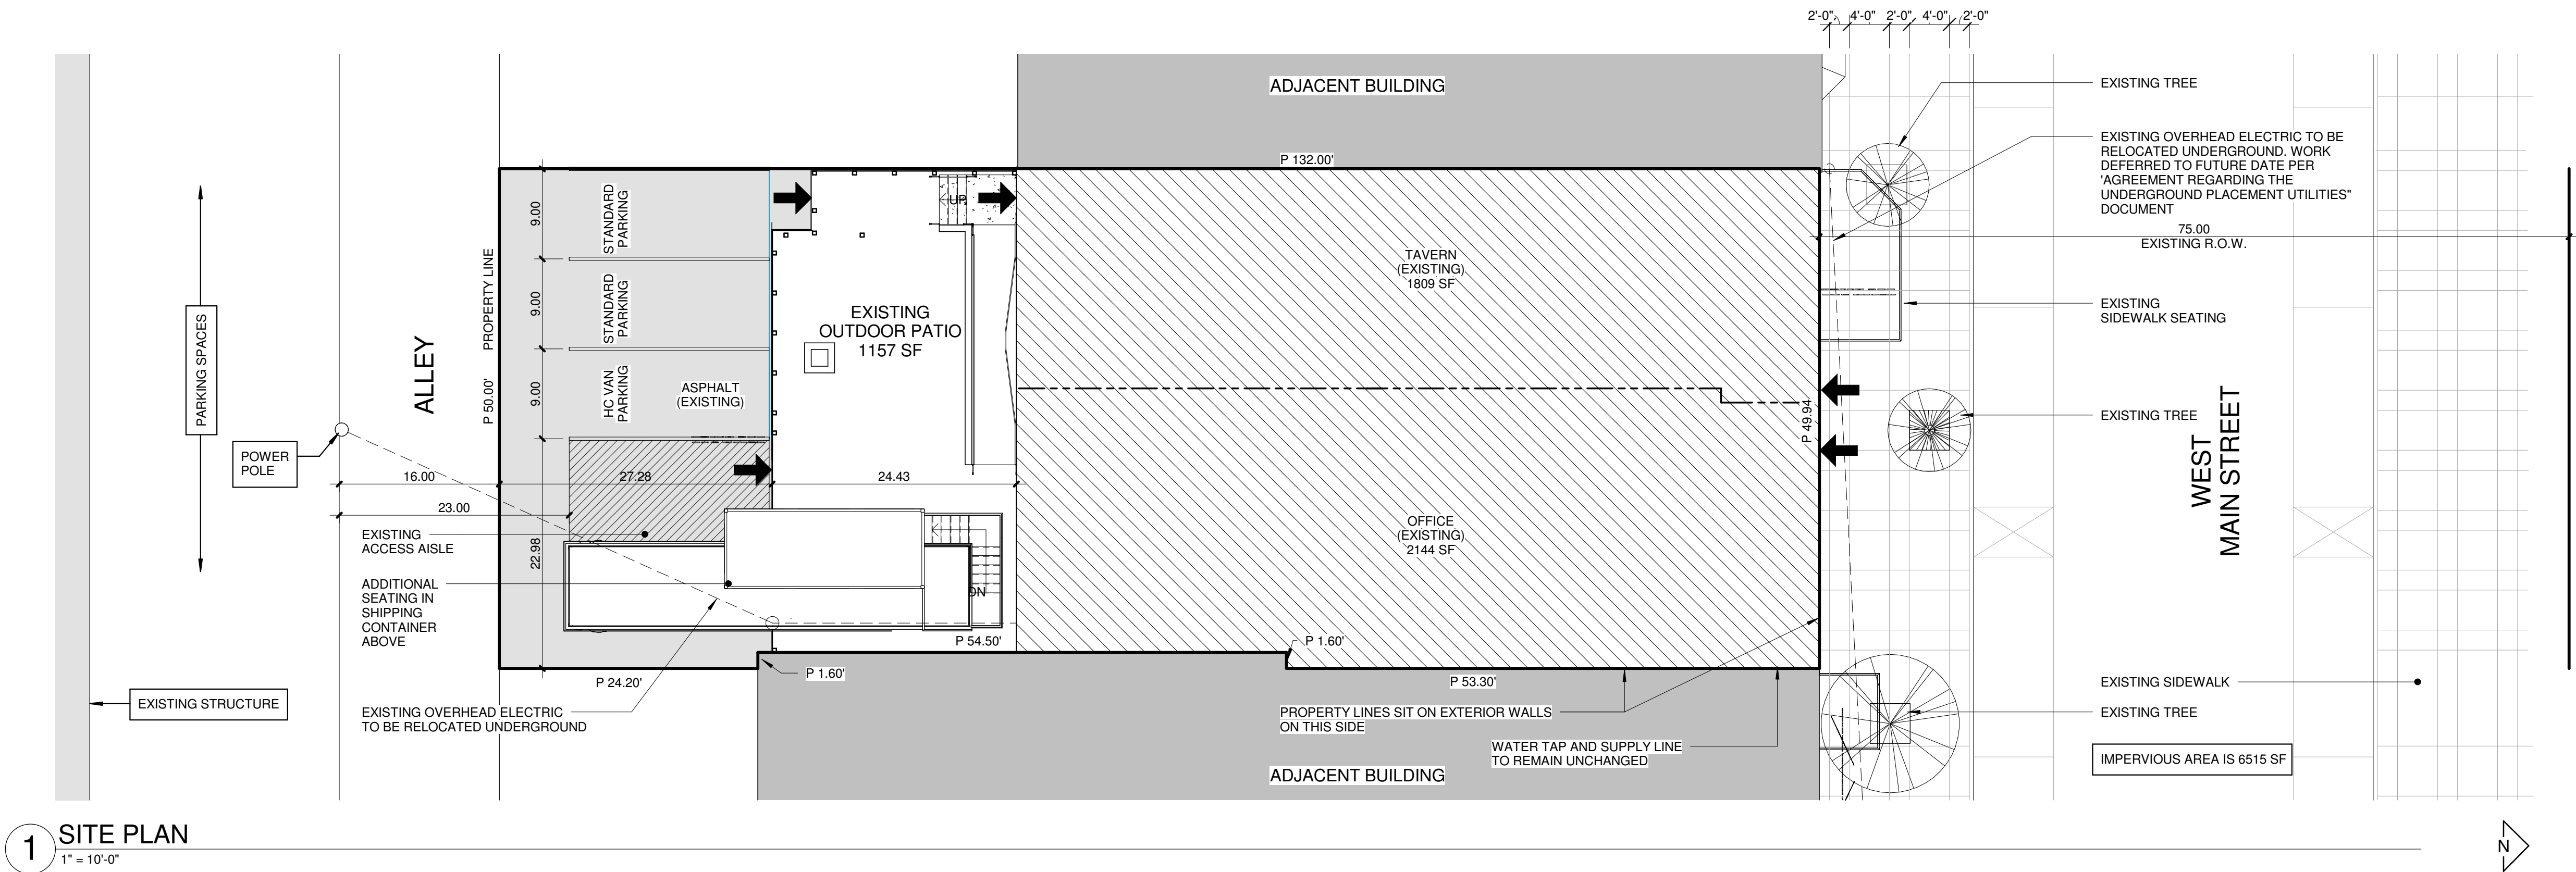

CERTIFICATE OF HISTORIC APPROPRIATENESS

ALLEY SHIPPING CONTAINER KITCHEN

2420 W MAIN STREET LITTLETON, CO 80120

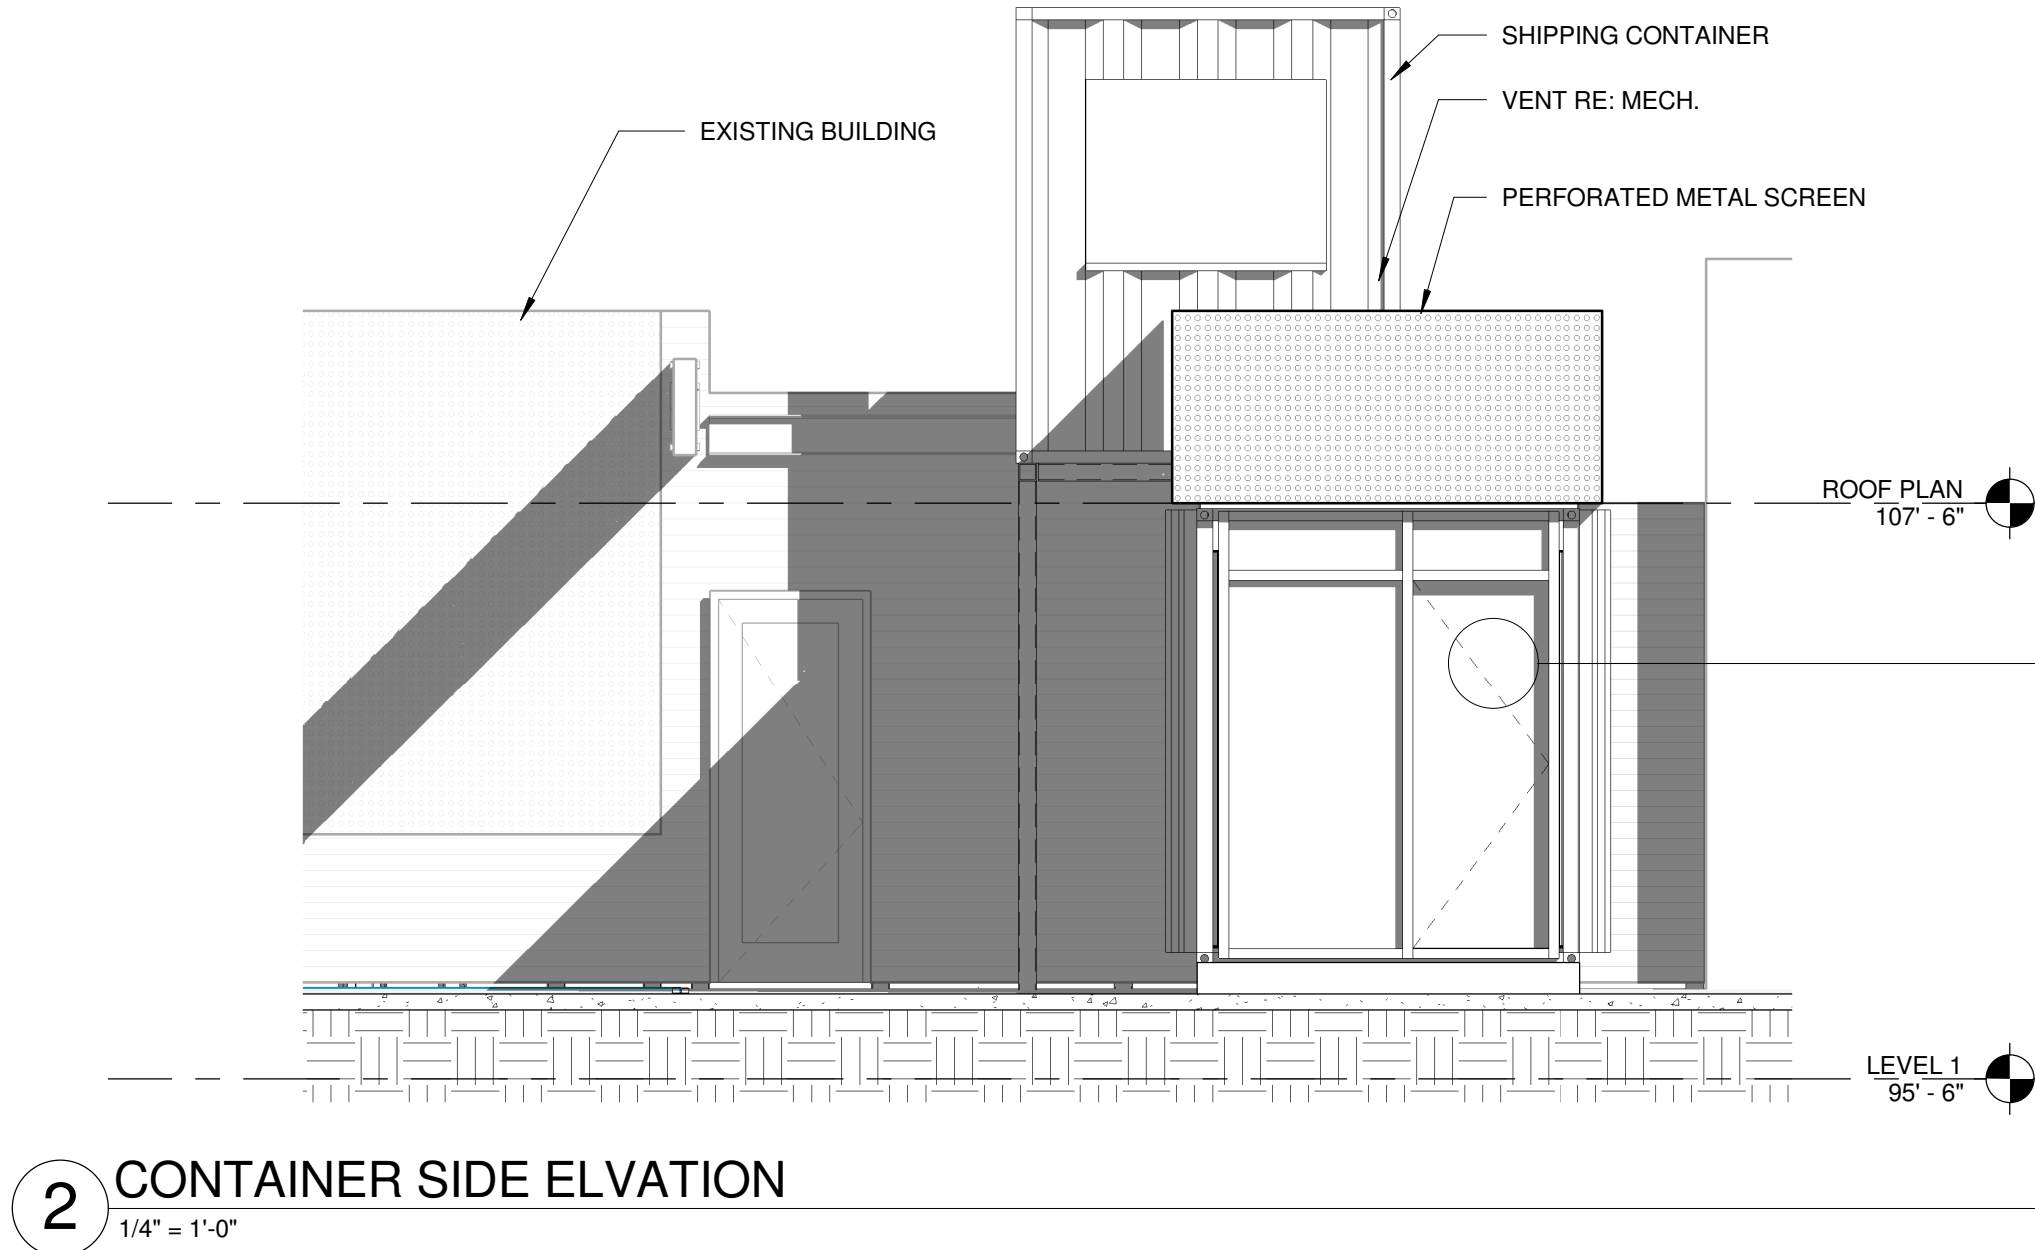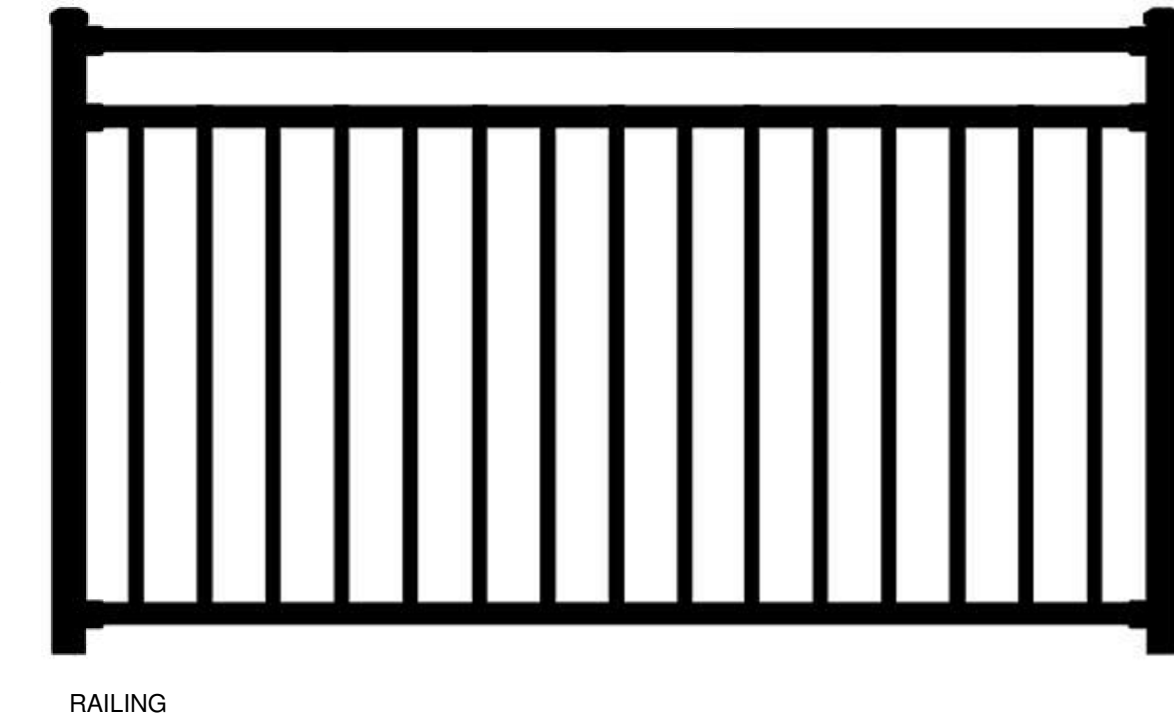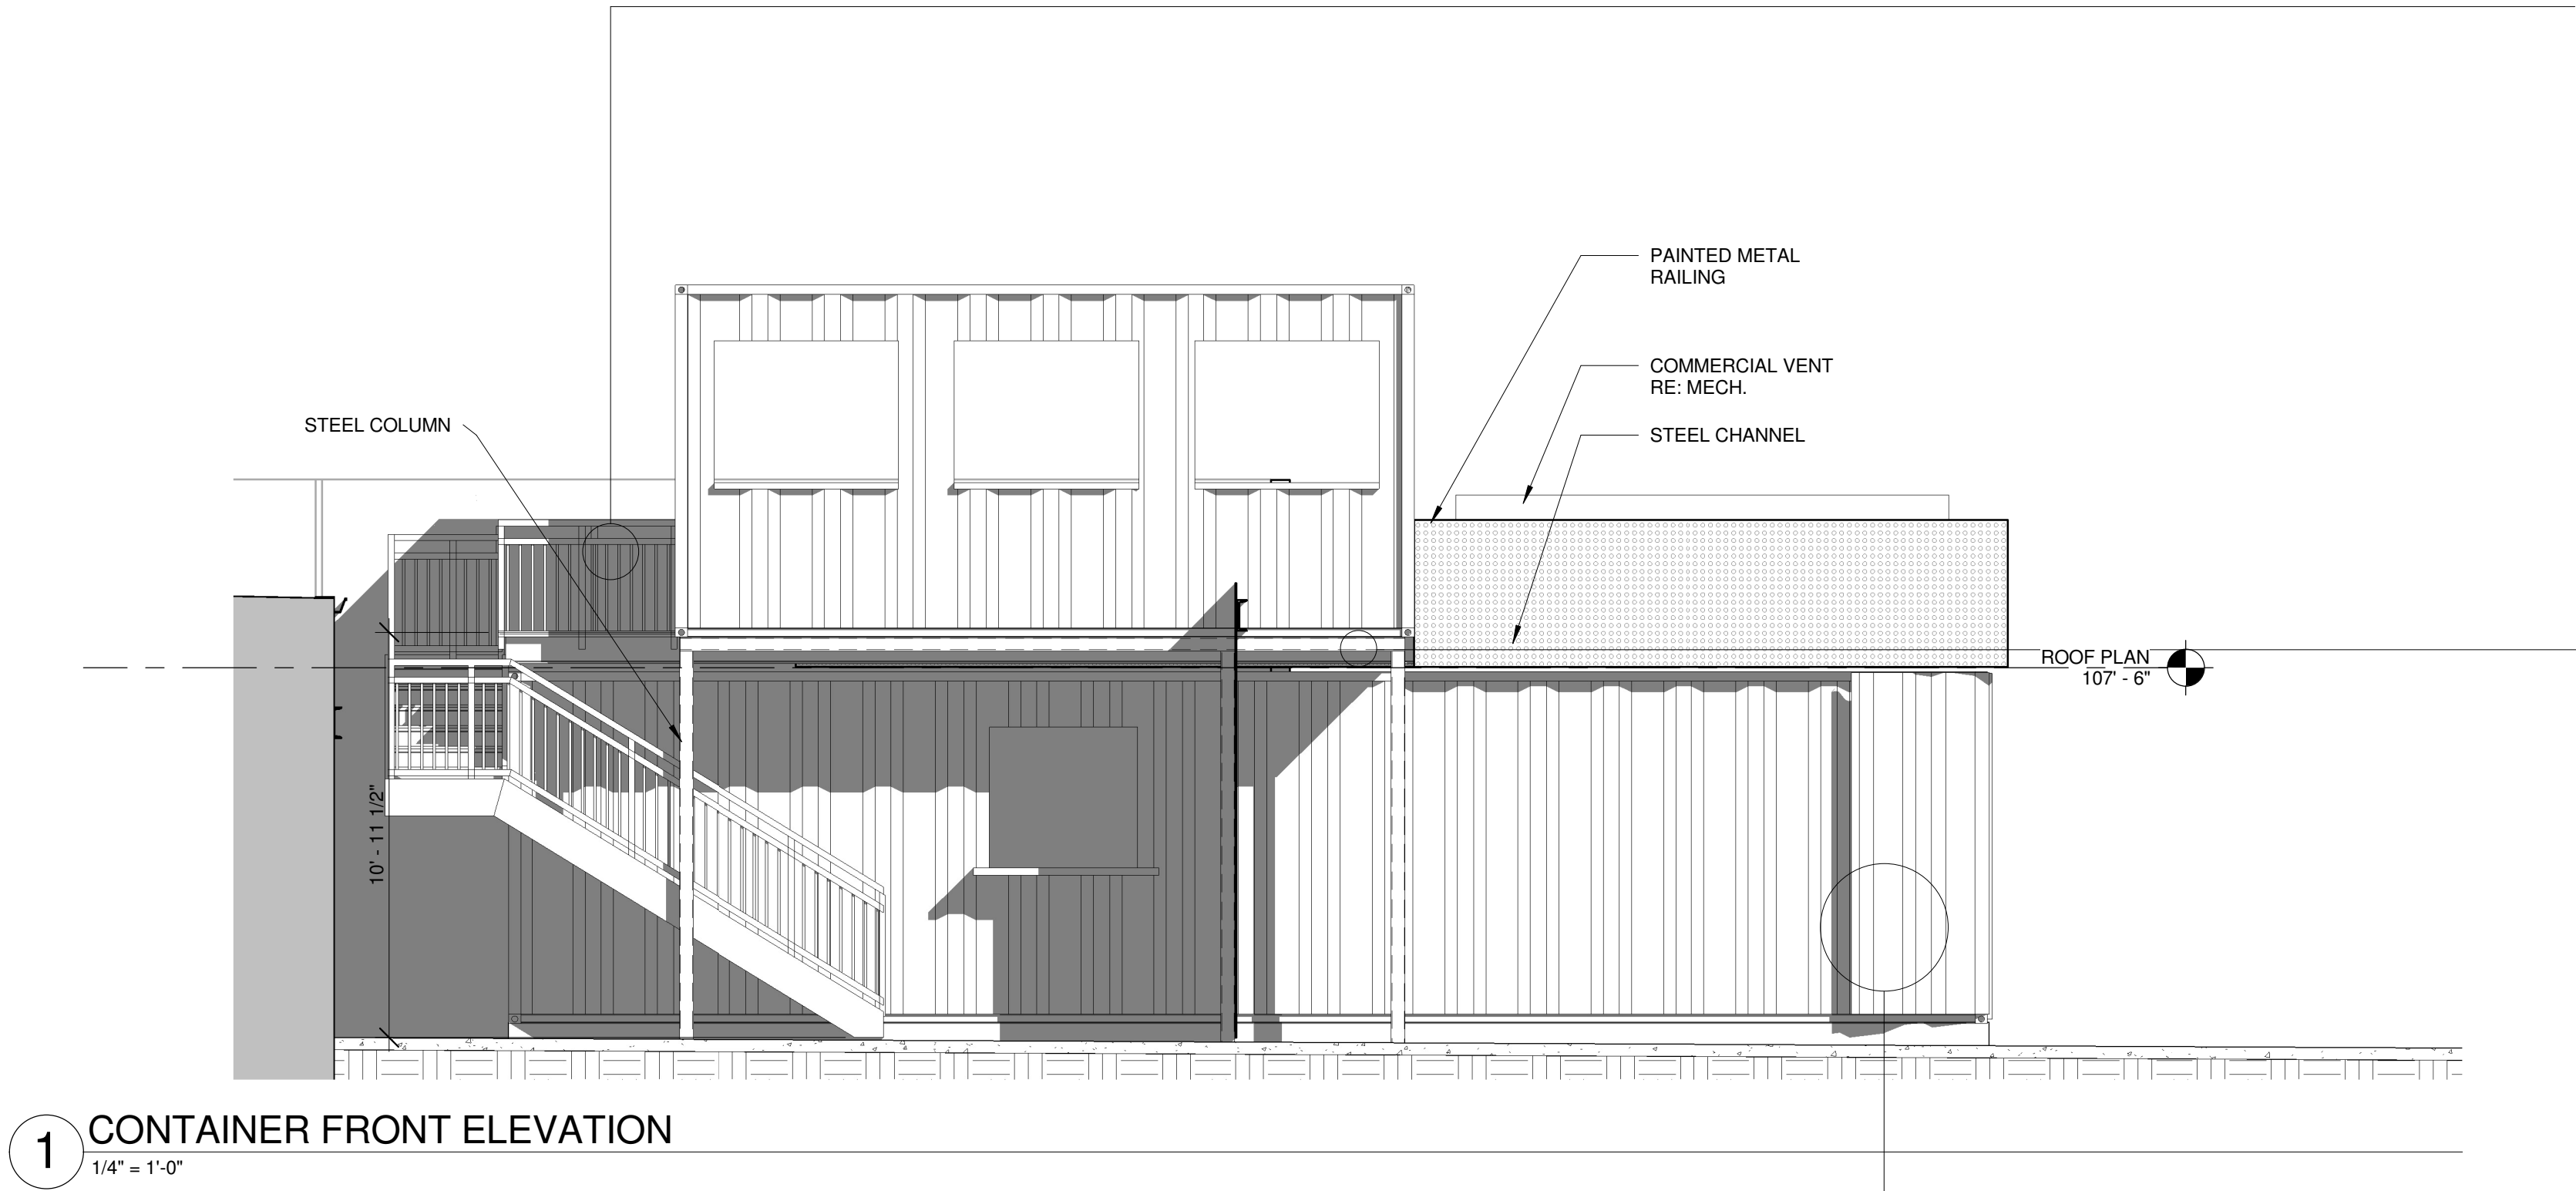


studio 646 ARCHITECTURE, LLC 15940 S. GOLDEN RD. GOLDEN, CO 80401 PH. 720.297.9416	SUBMITTAL TYPE	DATE	
	COA	3.13.2017	

CERTIFICATE OF HISTORIC APPROPRIATENESS

ALLEY SHIPPING CONTAINER KITCHEN

2420 W MAIN STREET LITTLETON, CO 80120

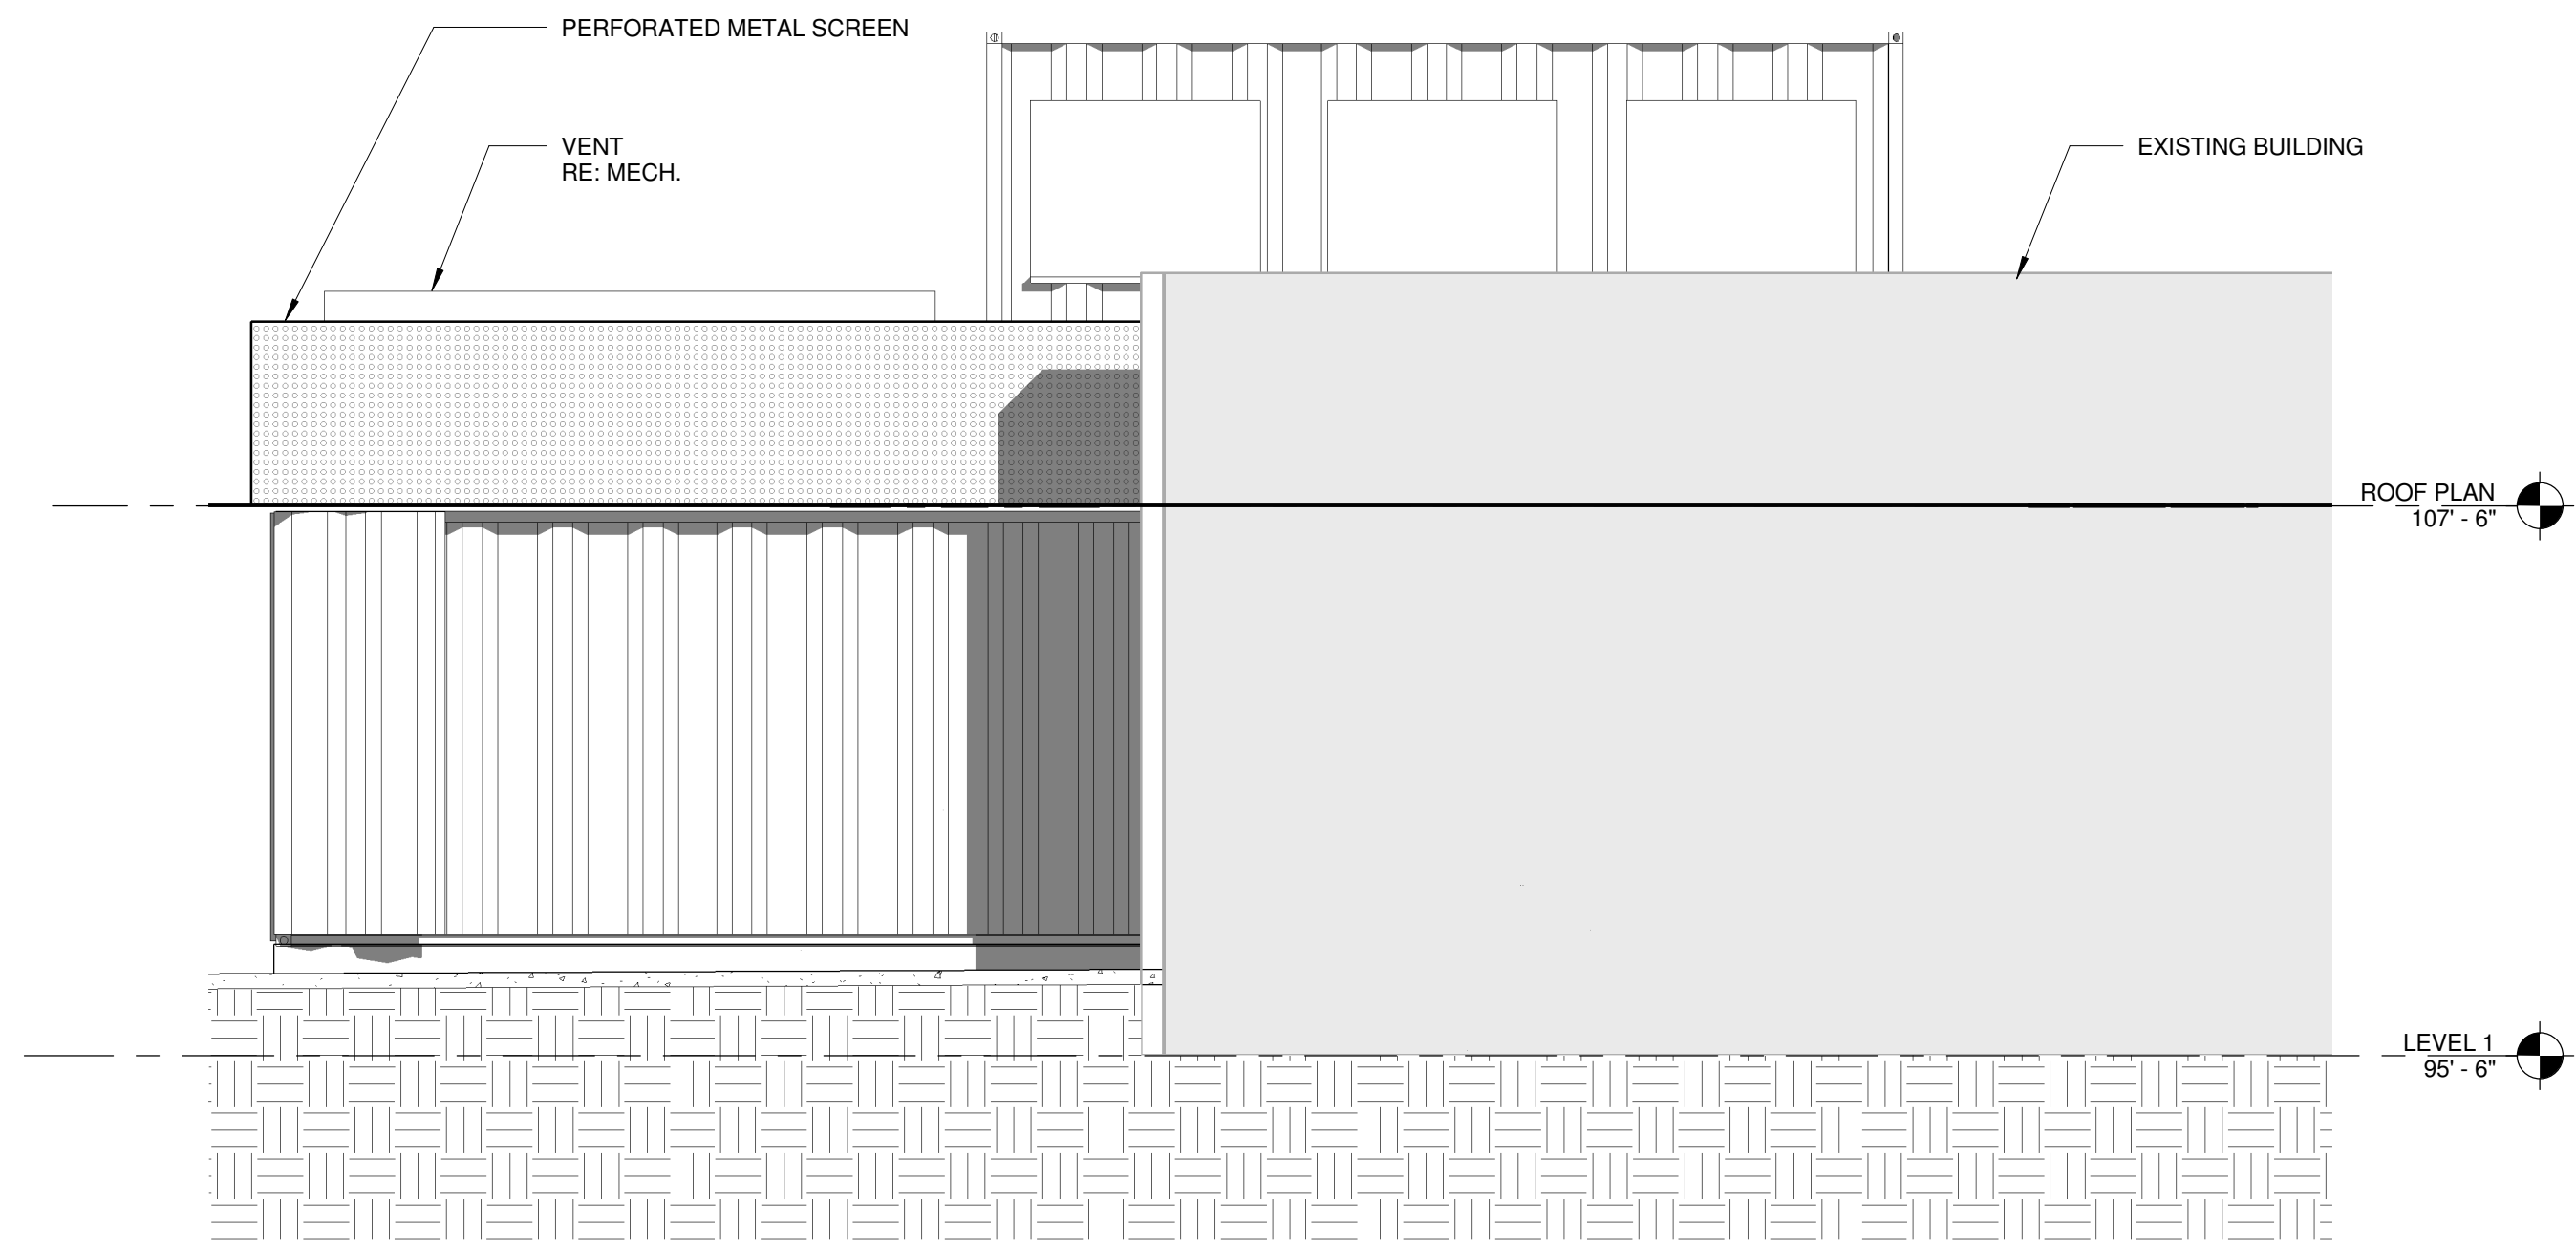

1 CONTAINER SIDE ELEVATION
1/4" = 1'-0"

studio 646 ARCHITECTURE, LLC 15940 S. GOLDEN RD. GOLDEN, CO 80401 PH. 720.297.9416	SUBMITTAL TYPE	DATE	
	COA	3.13.2017	

CERTIFICATE OF HISTORIC APPROPRIATENESS

ALLEY SHIPPING CONTAINER KITCHEN

2420 W MAIN STREET LITTLETON, CO 80120



ALLEY VIEW



INTERIOR VIEW

studio 646 ARCHITECTURE, LLC 15940 S. GOLDEN RD. GOLDEN, CO 80401 PH. 720.297.9416	SUBMITTAL TYPE	DATE	
	COA	3.13.2017	