
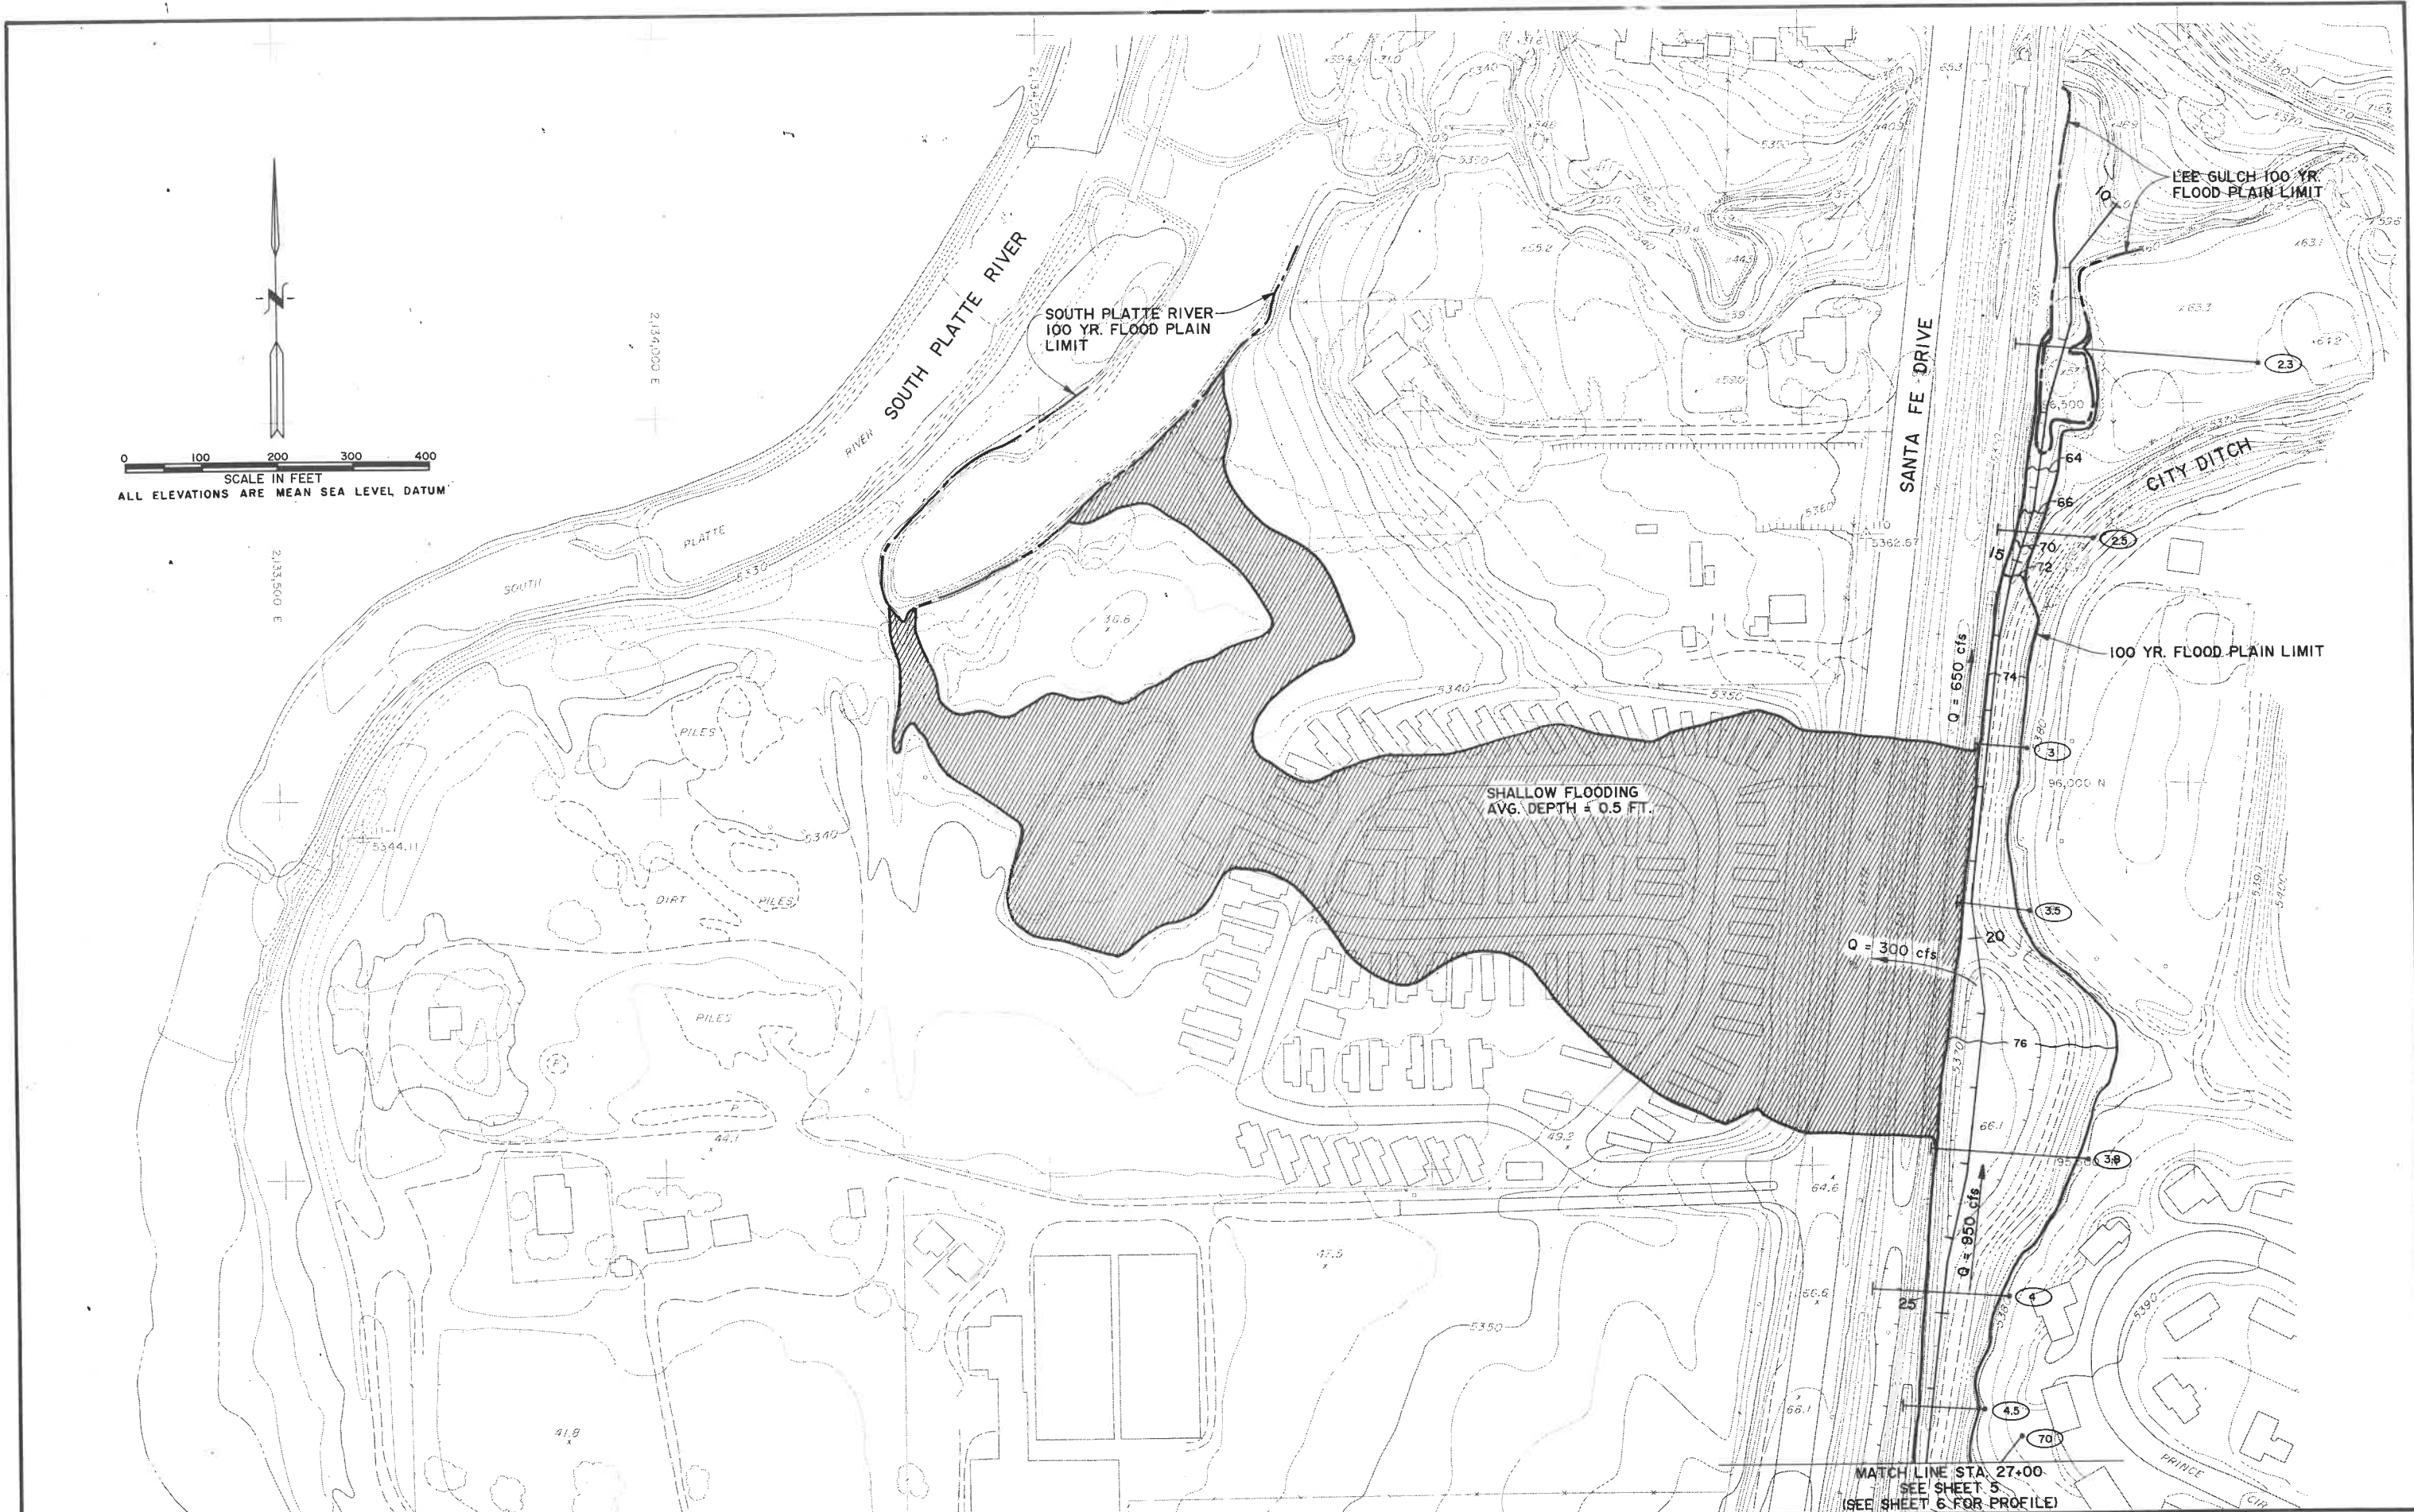


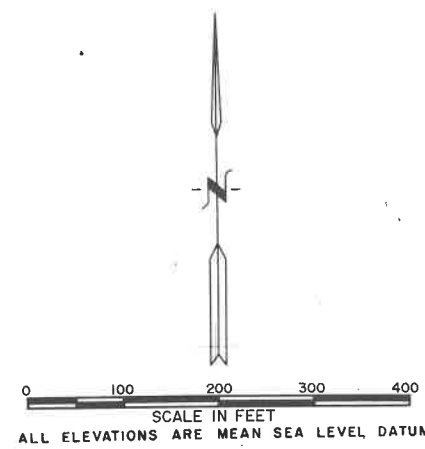

GROUND CONTROL SURVEY BY LANDMARK, LTD.
AERIAL PHOTOGRAPHY BY SCHARF & ASSOC.
TOPOGRAPHIC MAPPING BY LANDMARK, LTD.
CONTOUR INTERVAL 2 FT DATE FLOWN 4-13-89

CEI CENTENNIAL
ENGINEERING
INC.
ARVADA CO. 80001 420-0221
CEI JN. 906.00

DESIGNED DJN DATE 4/90
DRAWN GCH DATE 7/90
CHECKED DLM DATE 7/90
REVISED _____ DATE _____

**URBAN DRAINAGE AND FLOOD CONTROL DISTRICT
CITY OF LITTLETON**

**FLOOD HAZARD AREA DELINEATION
LOWER DAD CLARK GULCH AND DFA 0068**

PLAN
**RANGEVIEW GULCH
STA. 10+00 TO STA. 27+00**

**SHEET 4
OF 16**



GROUND CONTROL SURVEY BY LANDMARK, LTD.
AERIAL PHOTOGRAPHY BY SCHARF & ASSOC.
TOPOGRAPHIC MAPPING BY LANDMARK, LTD.
CONTOUR INTERVAL 2 FT DATE FLOWN 4-13-89

CEI CENTENNIAL
ENGINEERING
INC
ARVADA CO. 80001 420-0221
CEI JN. 906.00

DESIGNED D.J.N. DATE 4/90
DRAWN G.G.H. DATE 7/90
CHECKED D.L.M. DATE 7/90
REVISED _____ DATE _____

URBAN DRAINAGE AND FLOOD CONTROL DISTRICT
CITY OF LITTLETON

FLOOD HAZARD AREA DELINEATION
LOWER DAD CLARK GULCH AND DFA 0068

PLAN
RANGEVIEW GULCH
STA. 27+00 TO STA. 33+00

SHEET 5
OF 16