

DHM DESIGN

900 S. Broadway
Suite 300
Denver, CO 80209
303.892.5566
www.dhmdesign.com

REUSE OF DOCUMENT

This document is the property of DHM Design, Inc. The ideas and design incorporated on this document is an instrument of professional service and shall not be used for any other project without written authorization of DHM Design, Inc.

REYNOLDS LANDING

6745 S. Santa Fe Drive
Littleton, Colorado

SCHEMATIC DESIGN

PROJECT NUMBER: 14286.00 DATE: 10.20.2014

DESIGNED: BN
DRAWN: CCT
CHECKED: BN

REVISIONS:

JOB DESCRIPTION:
Construction Documents


SHEET TITLE:
Layout & Materials Plan

Scale:
1"=30'-0"


SHEET NUMBER:

L1.0

SHEET OF

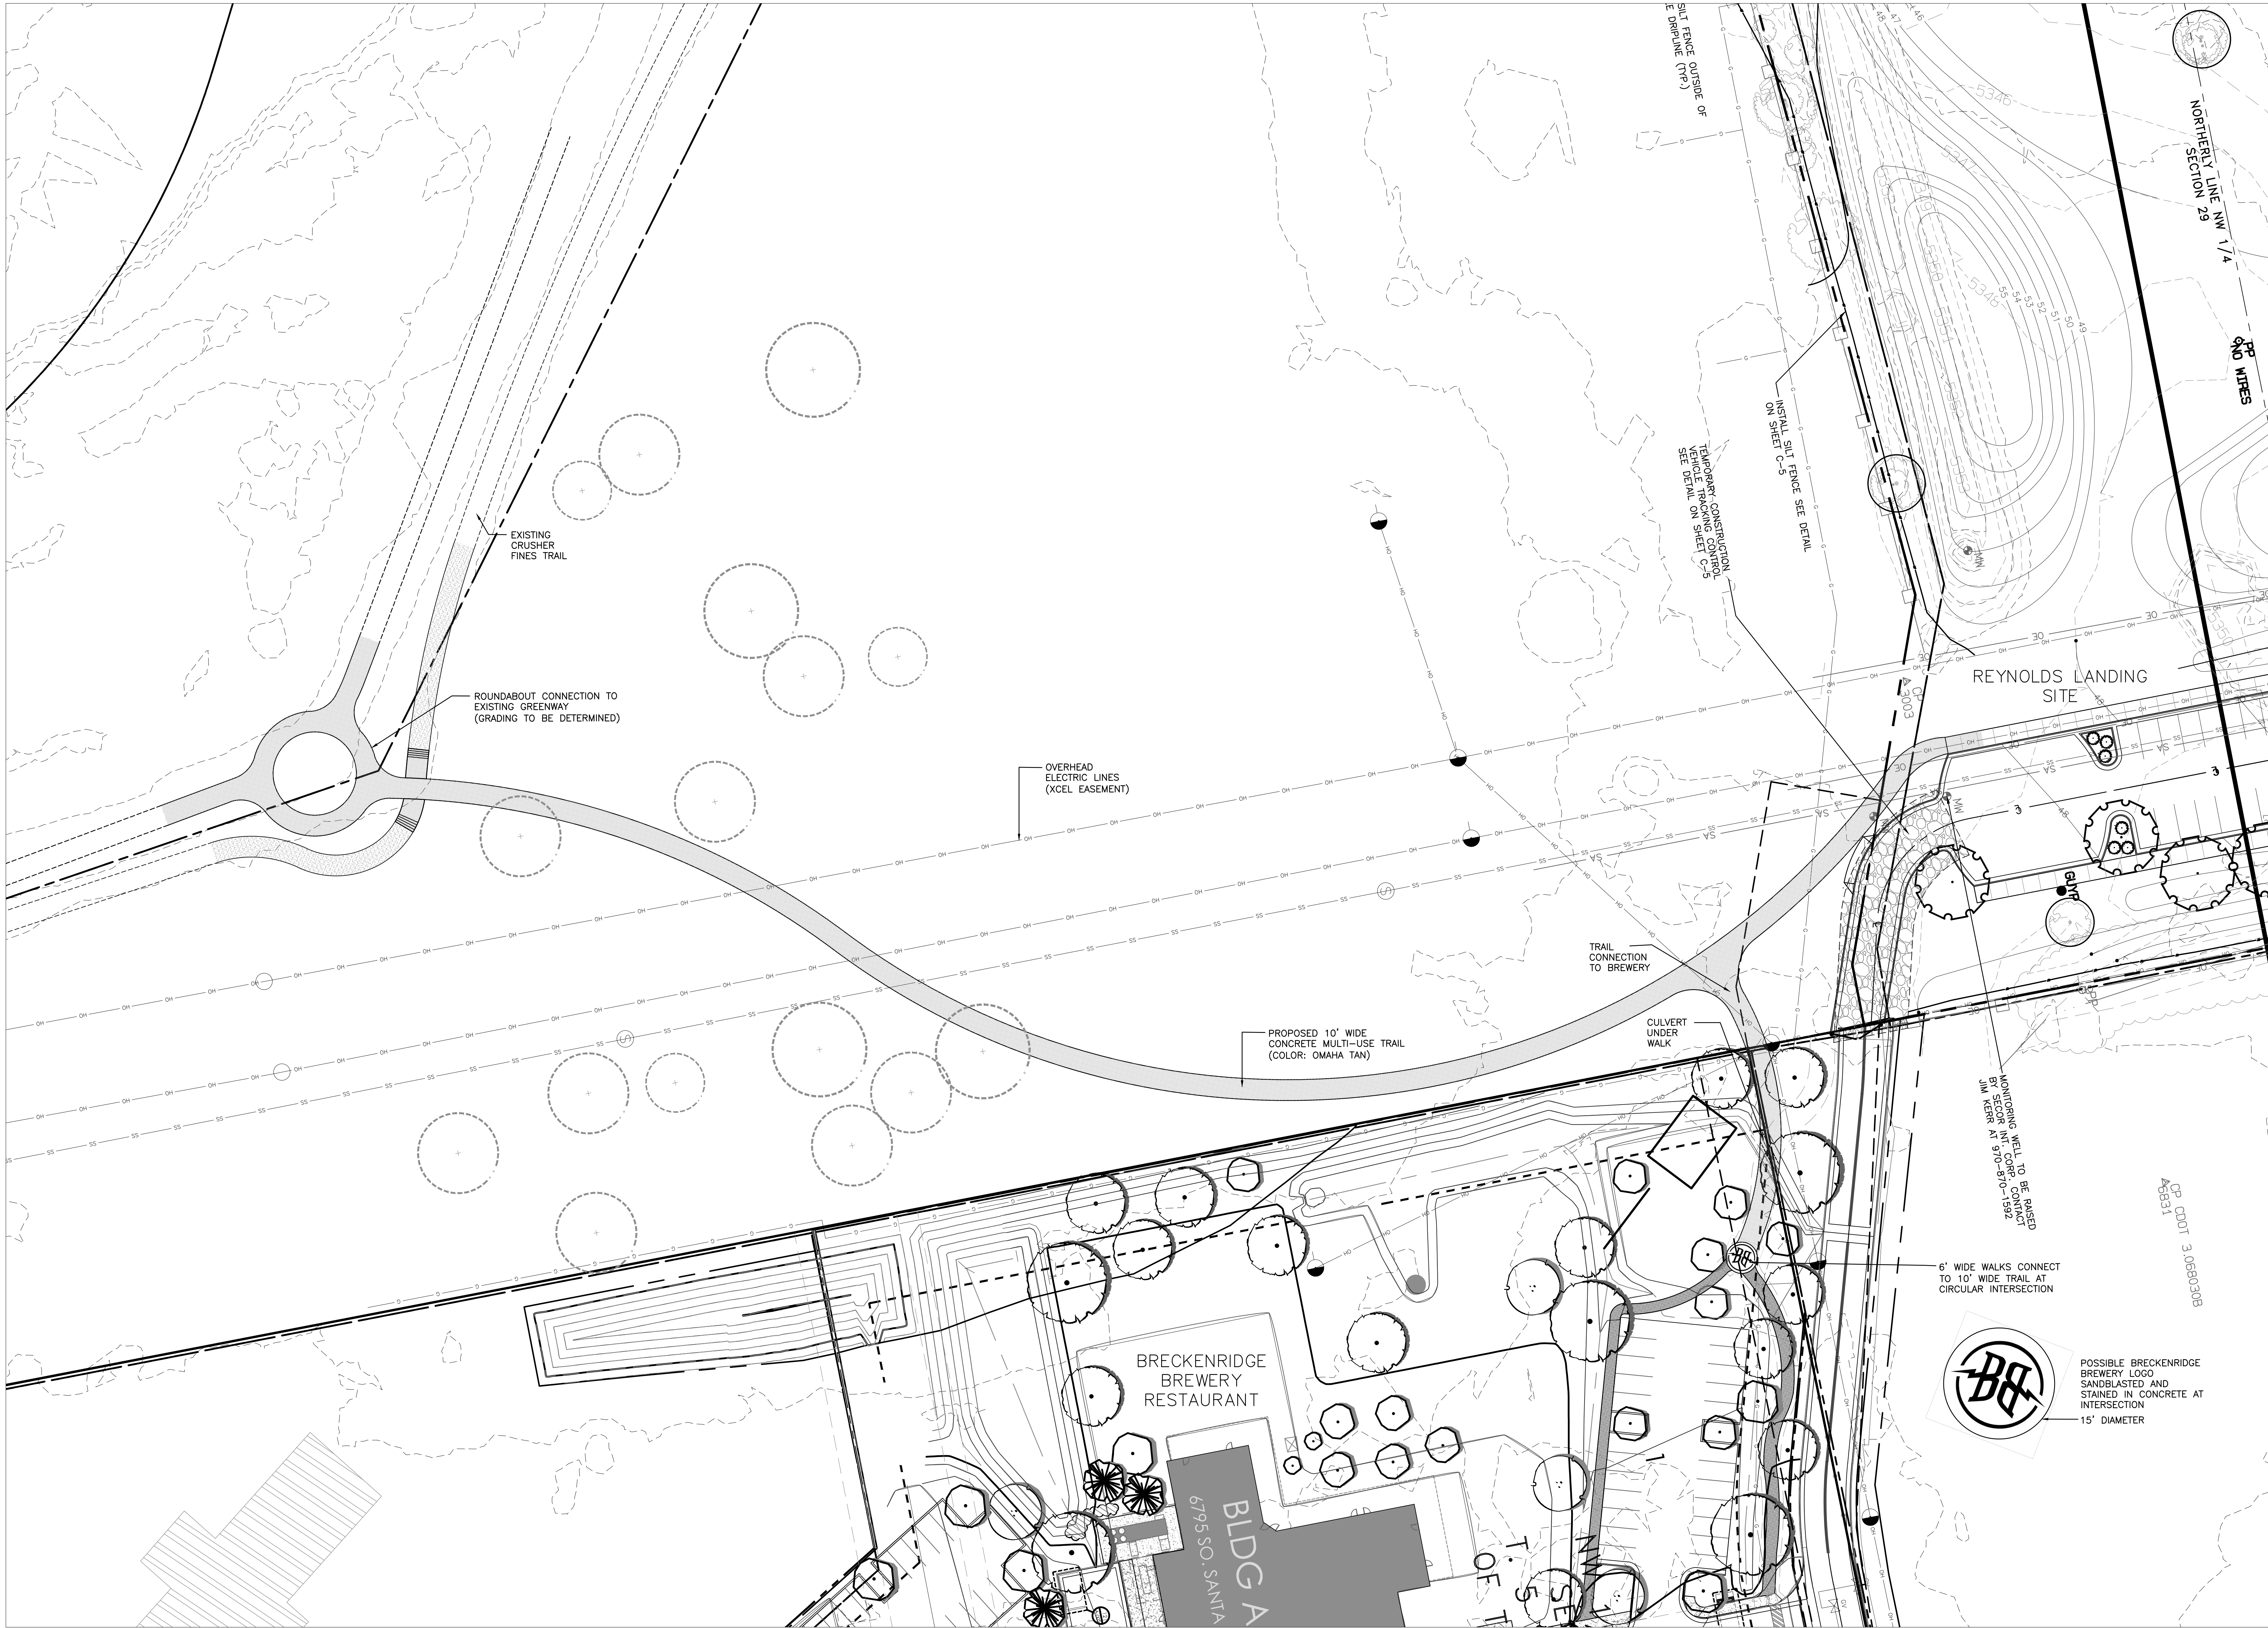

PRELIMINARY DESIGN
NOT FOR CONSTRUCTION

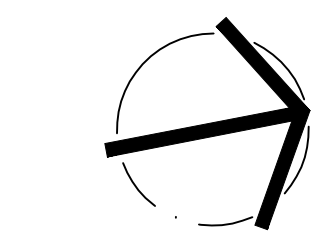

0 15 30 60
SCALE: 1"=30'-0"



Know what's below.
Call before you dig.

NOTES:
1. ALL DIMENSIONS ARE IN FEET AND INCHES.
2. ALL DIMENSIONS ARE TO FACE UNLESS OTHERWISE NOTED.

