
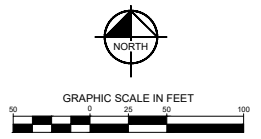
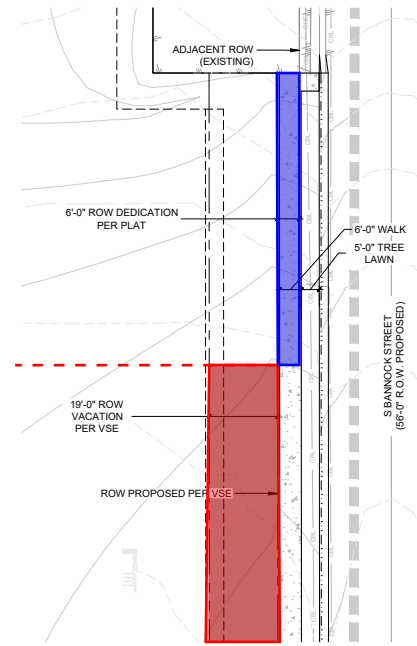
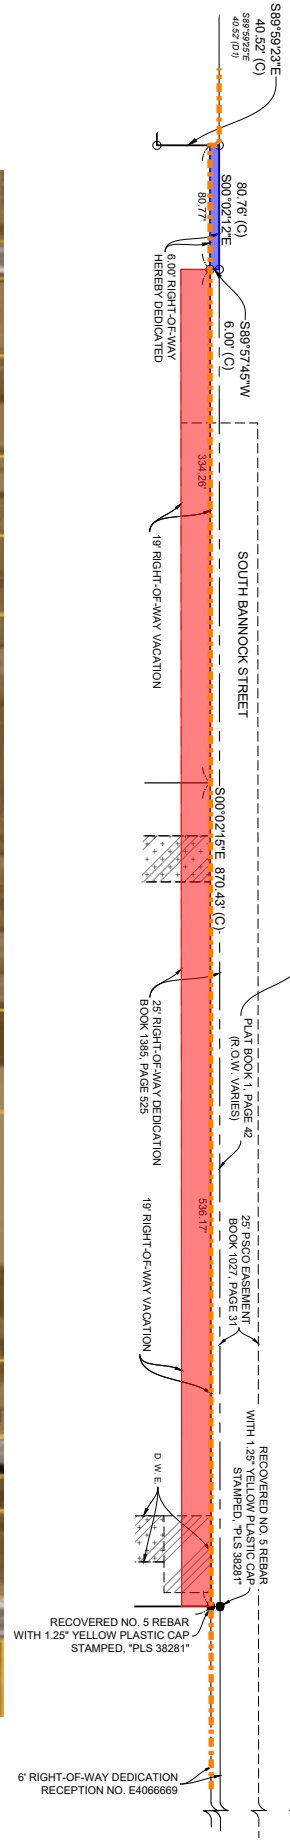


AERIAL EXHIBIT

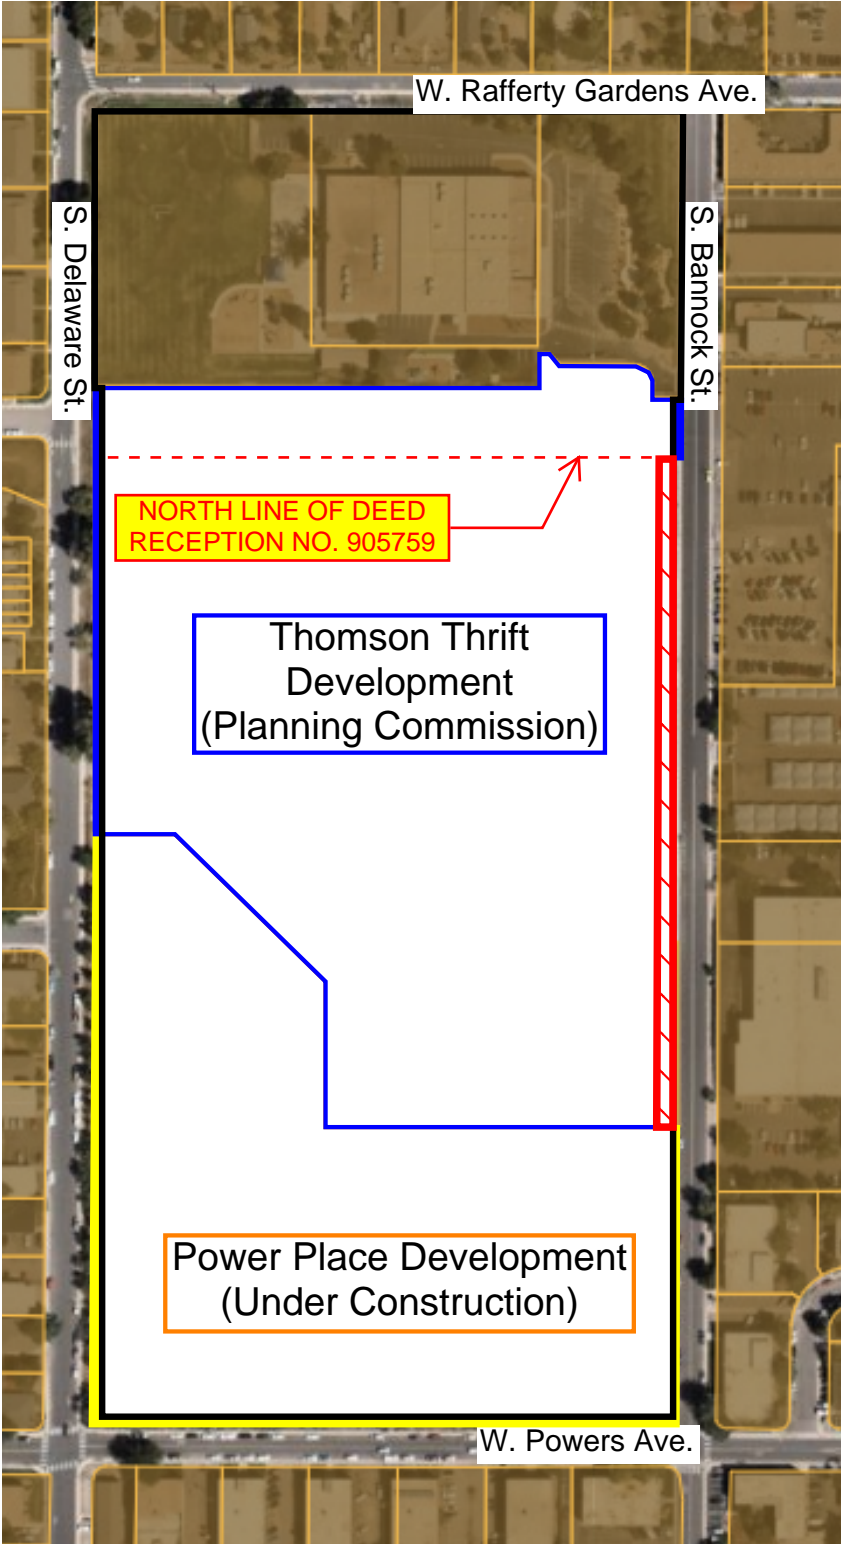

- ULTIMATE ROW SECTION
- FUTURE DEVELOPMENT ROW DEDICATION
- DEVELOPMENT ROW VACATION
- PREVIOUS DEVELOPMENT ROW DEDICATION