


AMENDED GENERAL PLANNED DEVELOPMENT PLAN
 SAFEWAY OAKBROOK SHOPPING CENTER
 LOT 5, BLOCK 1, SAFEWAY OAKBROOK SHOPPING CENTER
 CITY OF LITTLETON, ARAPAHOE COUNTY, STATE OF COLORADO
 CASE NO. ADP14-0002
 SITE SECTION EXHIBIT - A OFFICE

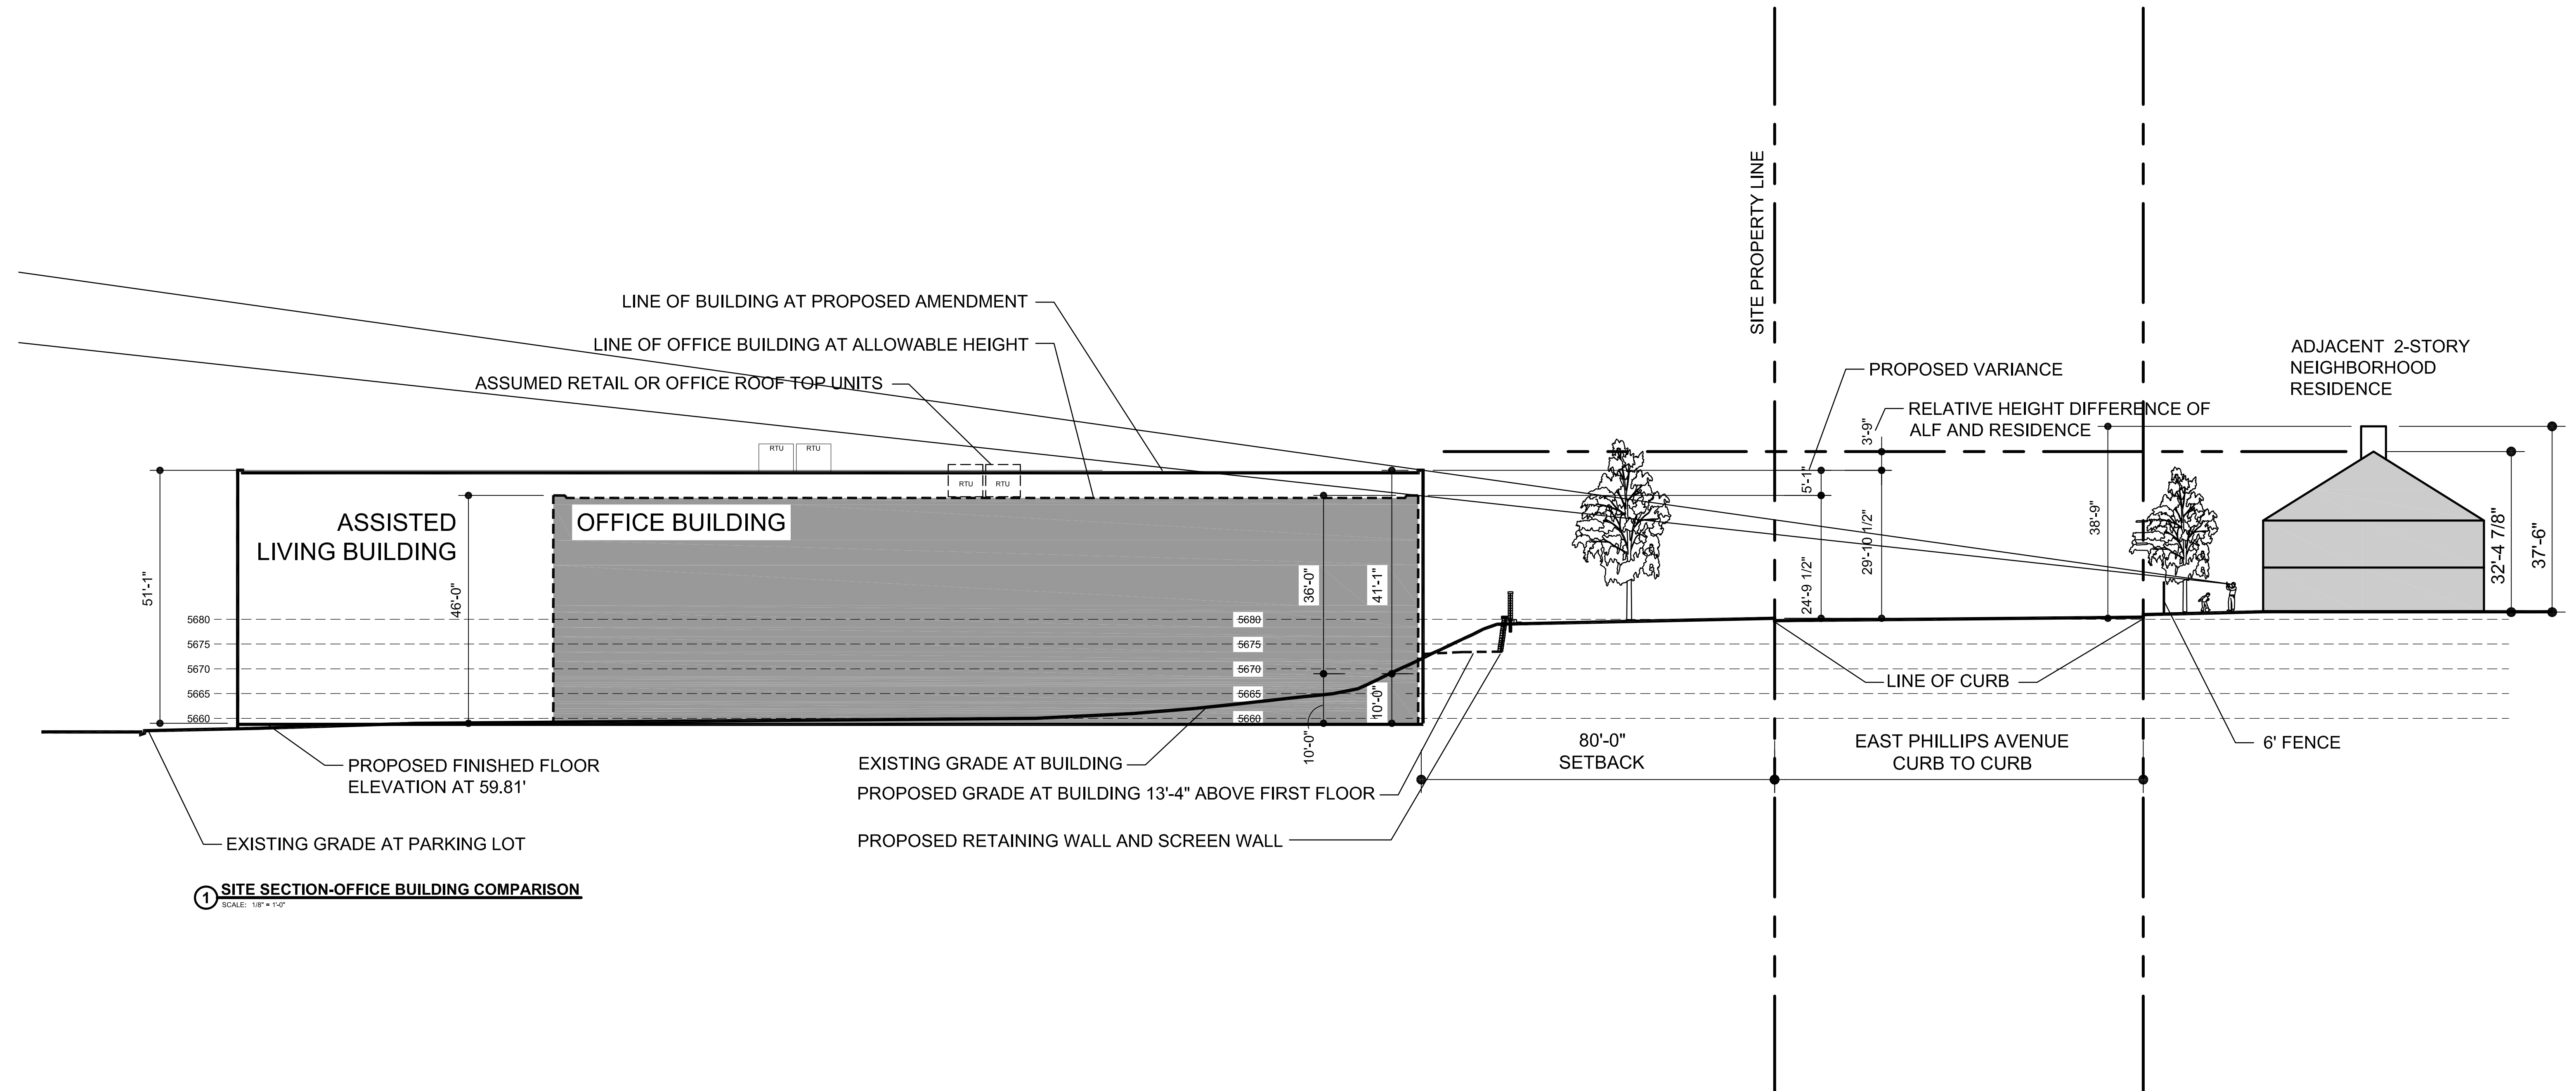


① SITE SECTION-OFFICE BUILDING COMPARISON
 SCALE: 1/8" = 1'-0"



**LEE ARCHITECTS/
 INTERIOR DESIGNERS**

2525 S. WADSWORTH BLVD. SUITE #21
 DENVER, COLORADO 80227
 PHONE: 303/989-4500 FAX: 989-4511

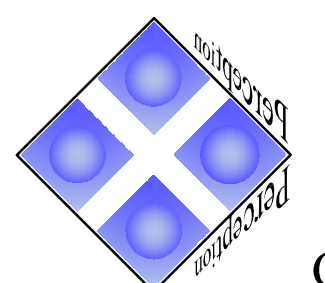

Design Group, Inc.

Consulting Civil Engineers

6901 South Pierce Street, Suite 350 Littleton, Colorado 80128