


PARKING/MAINTENANCE PLAN EXHIBIT
(IN RESPONSE TO COMMUNITY MEETING REQUEST)

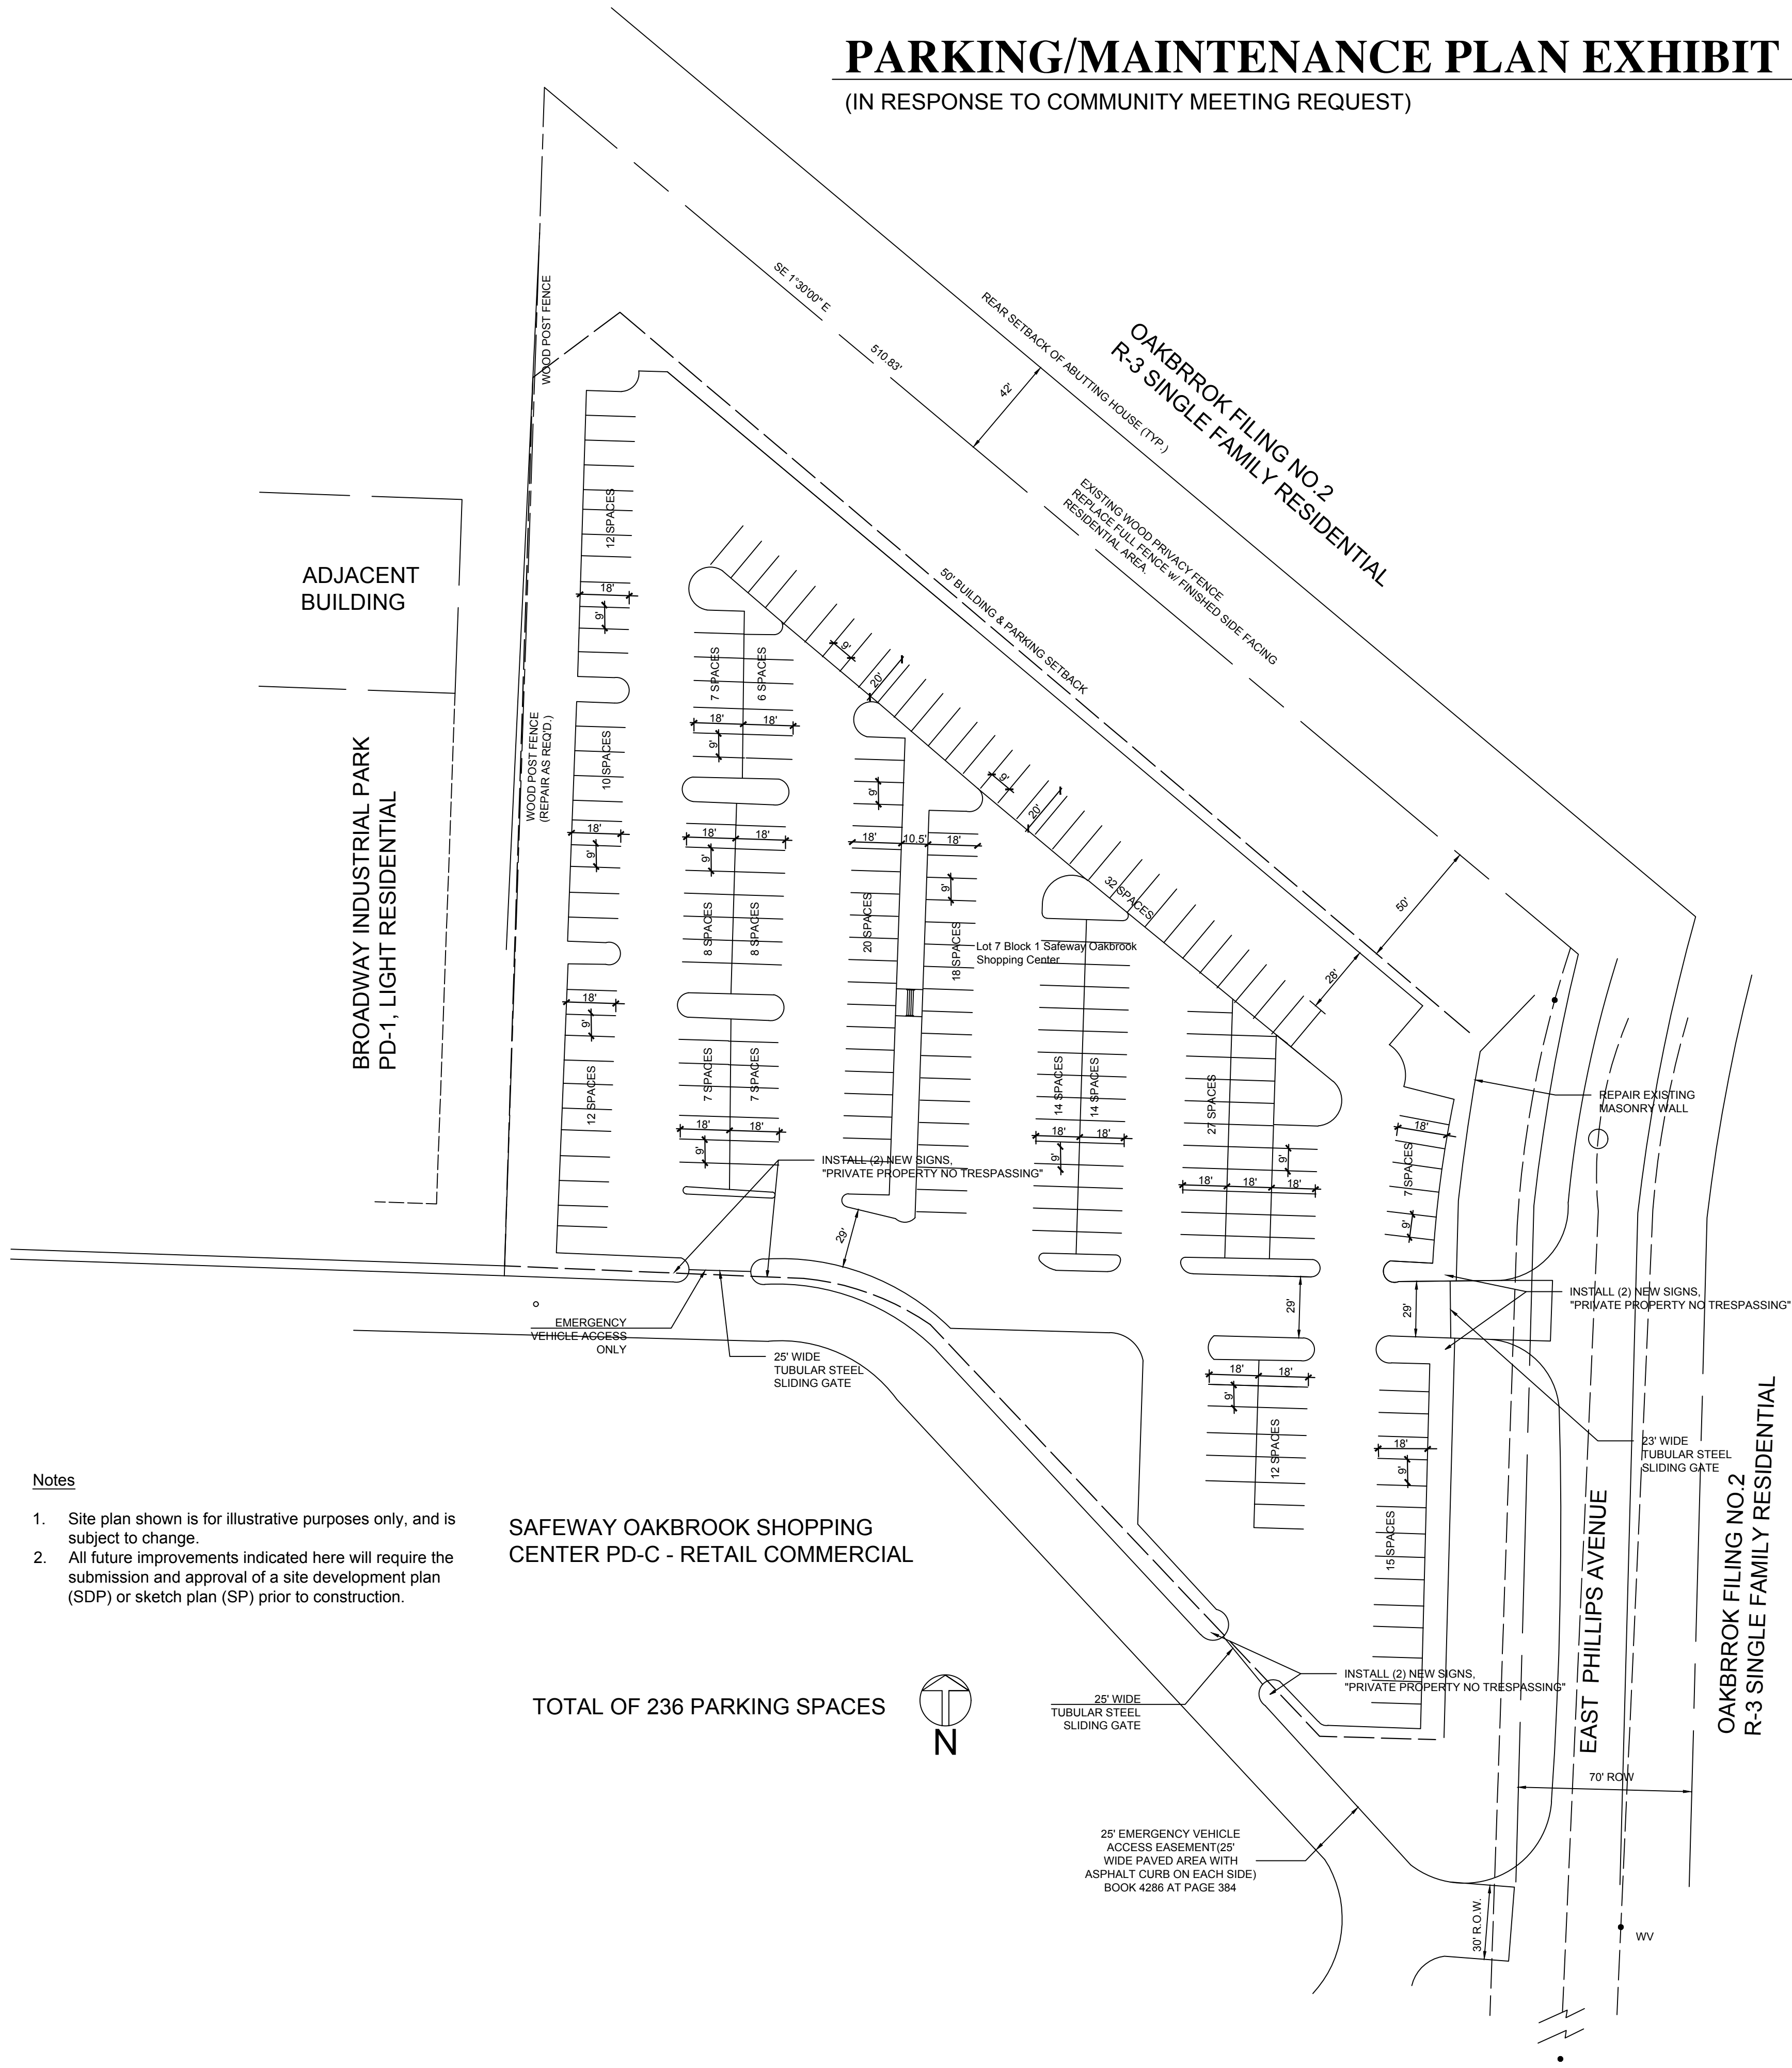

Notes

1. Site plan shown is for illustrative purposes only, and is subject to change.
2. All future improvements indicated here will require the submission and approval of a site development plan (SDP) or sketch plan (SP) prior to construction.

SAFEBAY OAKBROOK SHOPPING
CENTER PD-C - RETAIL COMMERCIAL

TOTAL OF 236 PARKING SPACES

AUTONATION
FORD LITTLETON
PD AMENDMENT
LOT 1A
LITTLETON, COLORADO

PARKING/
MAINTENANCE PLAN

COMMERCIAL
BUILDING
SERVICES
INC.

1561 S. GRANT STREET, SUITE A-4
LITTLETON, COLORADO 80122
(303) 750-3001
WWW.CBSCONSTRUCTION.COM

DATE : 6 DEC. 17
DRN. BY: SM
CHKD. BY: AL
REVISIONS:
ISSUED FOR REVIEW
REVISED 29 JAN. 18
REVISED 8 MAR. 18
REVISED 20 MAR. 18
REVISED 5 APR. 18